



PLAN VIEW

SCALE 1/4" = 1'-0"

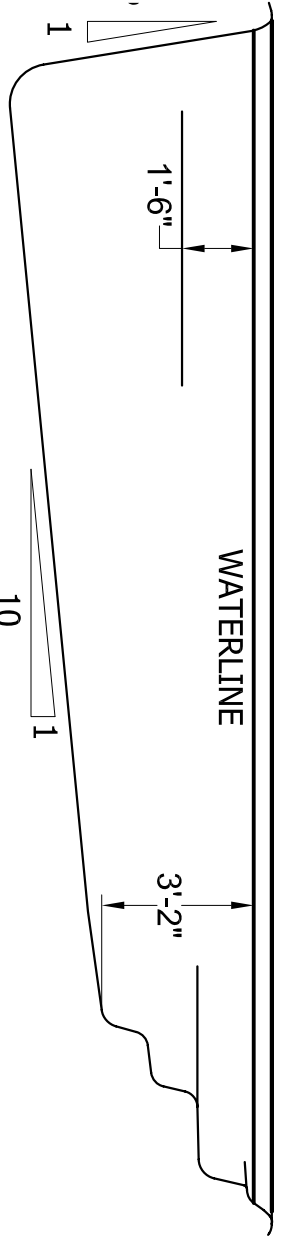

ELEVATION


SCALE 1/4" = 1'-0"

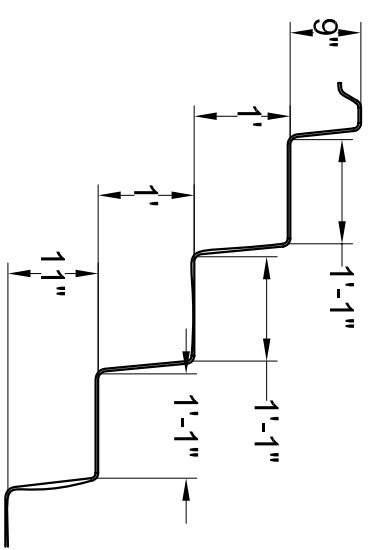

STEP SECTION A-A

SCALE 1/2" = 1'-0"

AREA: 225 SQ.FT
 PERIMETER: 63 FT
 VOLUME: 6800 GAL

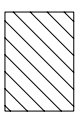

NON-SKID

CATALINA 151 - NSPI	
SCALE AS NOTED	DATE 0:
DRAWN BY KLB	REVISI