



240 SQ IN TREAD SURFACE AREA TYPICAL OF 2

SECTION 6.2.1

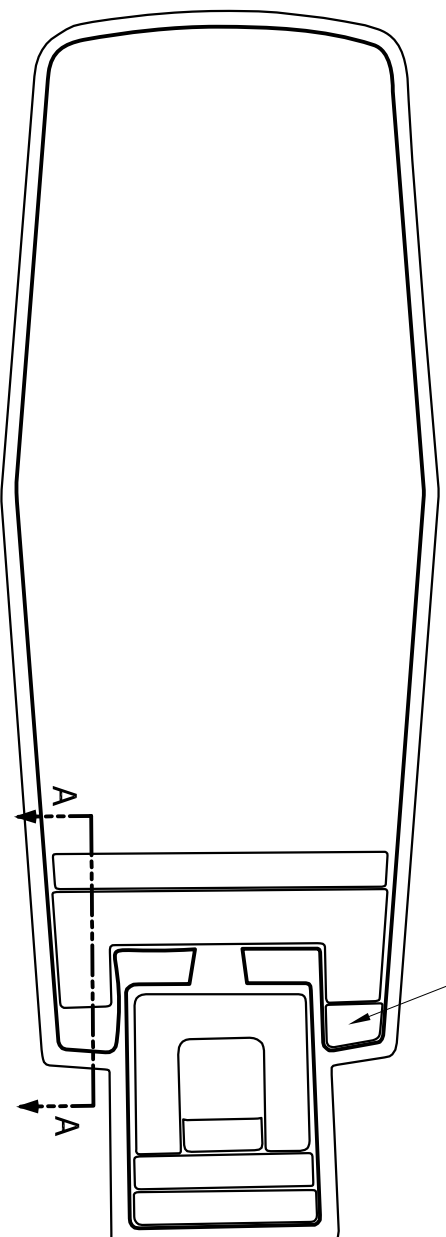

PLAN VIEW


SCALE 3/16" = 1'-0"

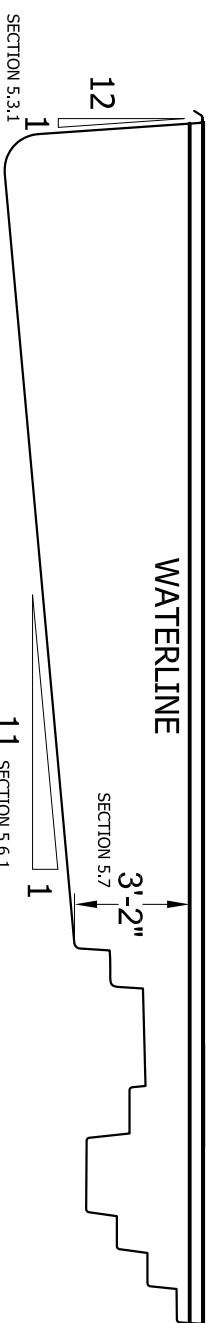

ELEVATION

SCALE 3/16" = 1'-0"

AREA: 310 SQ.FT
 PERIMETER: 102 FT
 VOLUME: 8500 GAL

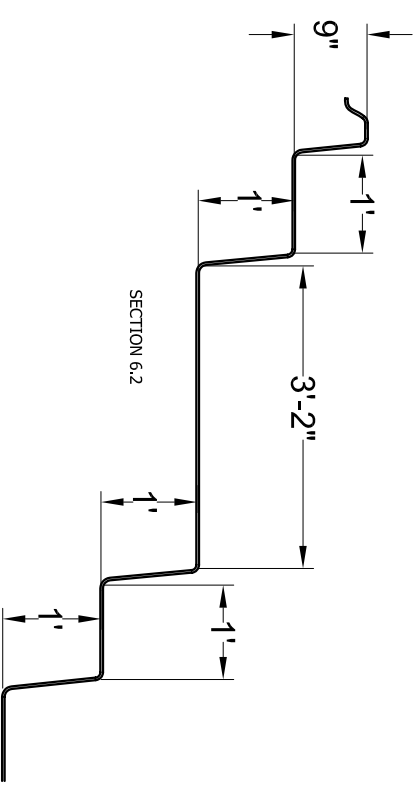

SECTION 6.2

STEP SECTION A-A

SCALE 1/2" = 1'-0"

AS PER SECTION 8.1, ALL SURFACES WITHIN THE POOL INTENDED TO PROVIDE FOOTING FOR BATHERS HAVE SLIP RESISTING SURFACES

NEWPORT 145 NSPI-5

SCALE AS NOTED	DATE 05-31-08
DRAWN BY KLB	REVISION 01