




274 SQ IN TREAD SURFACE AREA  
381 SQ IN TREAD SURFACE AREA  
SECTION 6.2.1

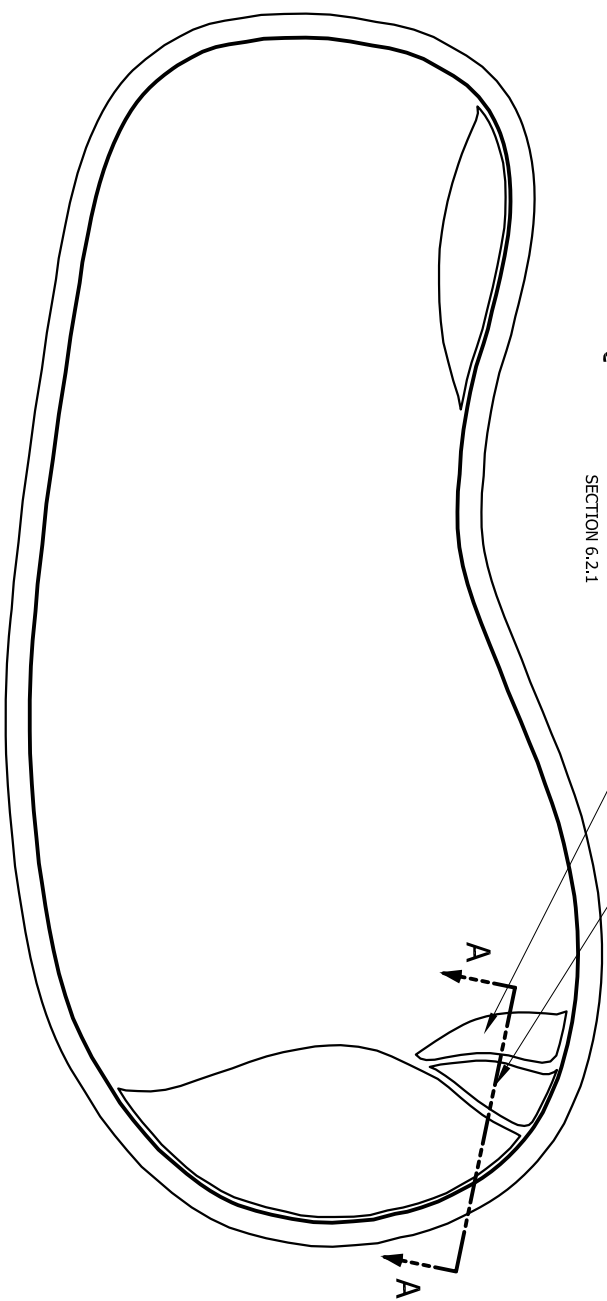

**PLAN VIEW**  
SCALE 1/4" = 1'-0"

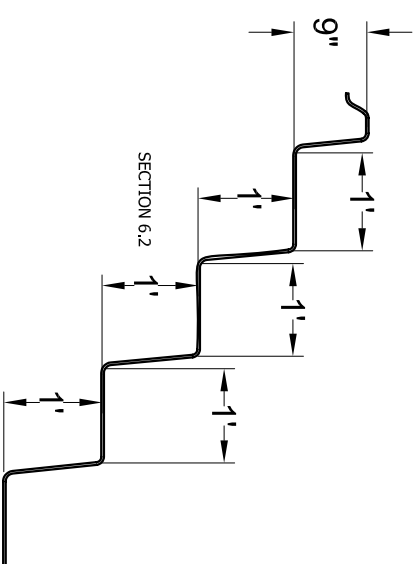

**STEP SECTION A-A**  
SCALE 1/2" = 1'-0"

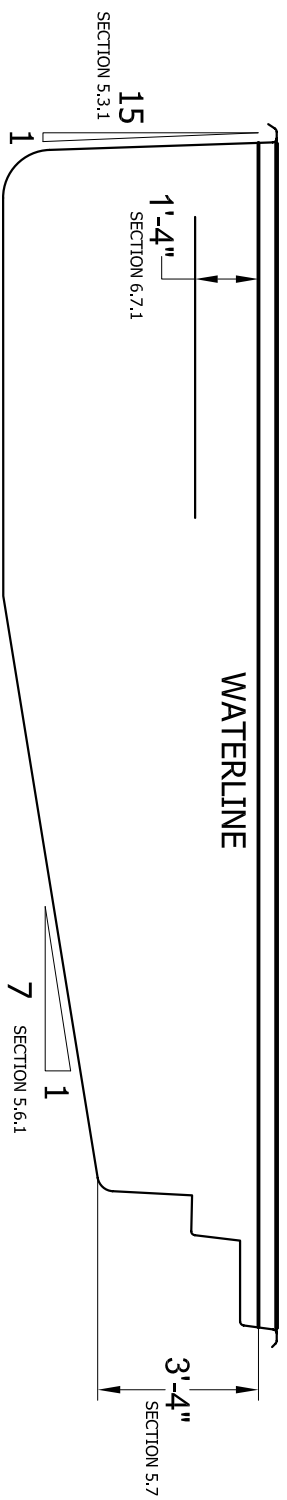

**ELEVATION**  
SCALE 1/4" = 1'-0"

AREA: 220 SQ.FT  
PERIMETER: 62 FT  
VOLUME: 6600 GAL

AS PER SECTION 8.1, ALL SURFACES WITHIN THE POOL INTENDED TO PROVIDE FOOTING FOR BATHERS HAVE SLIP RESISTING SURFACES

<b>STAR LIGHT 140 NSPI-5</b>	
SCALE AS NOTED	DATE 05-31-08
DRAWN BY KLB	REVISION 01