



PLAN VIEW
SCALE 3/16" = 1'-0"

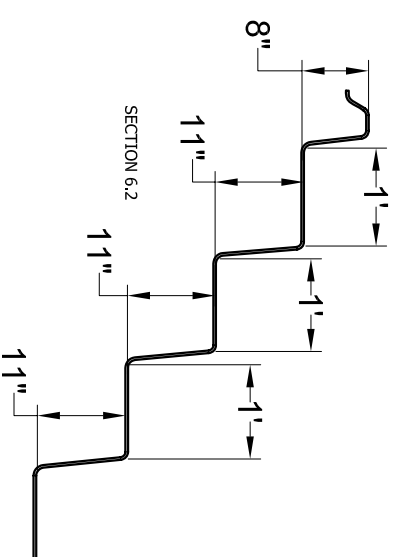

STEP SECTION A-A
SCALE 1/2" = 1'-0"

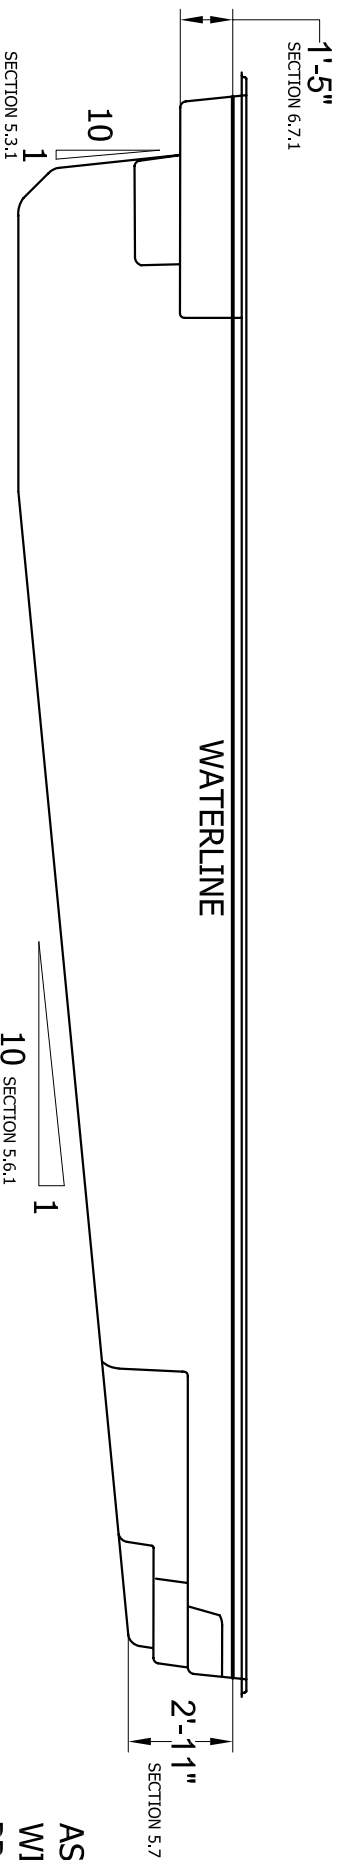

ELEVATION
SCALE 3/16" = 1'-0"

AREA: 560 SQ. FT.
PERIMETER: 107 FT.
VOLUME: 18000 GAL.

AS PER SECTION 8.1, ALL SURFACES WITHIN THE POOL INTENDED TO PROVIDE FOOTING FOR BATHERS HAVE SLIP RESISTING SURFACES

TAJMAHAL SHALLOW 376 NSPI-5	
SCALE AS NOTED	DATE 05-31-08
DRAWN BY KLB	REVISION 01