


ALL MEASUREMENTS TO WATERS EDGE - ADD PREFERRED OVERDIG

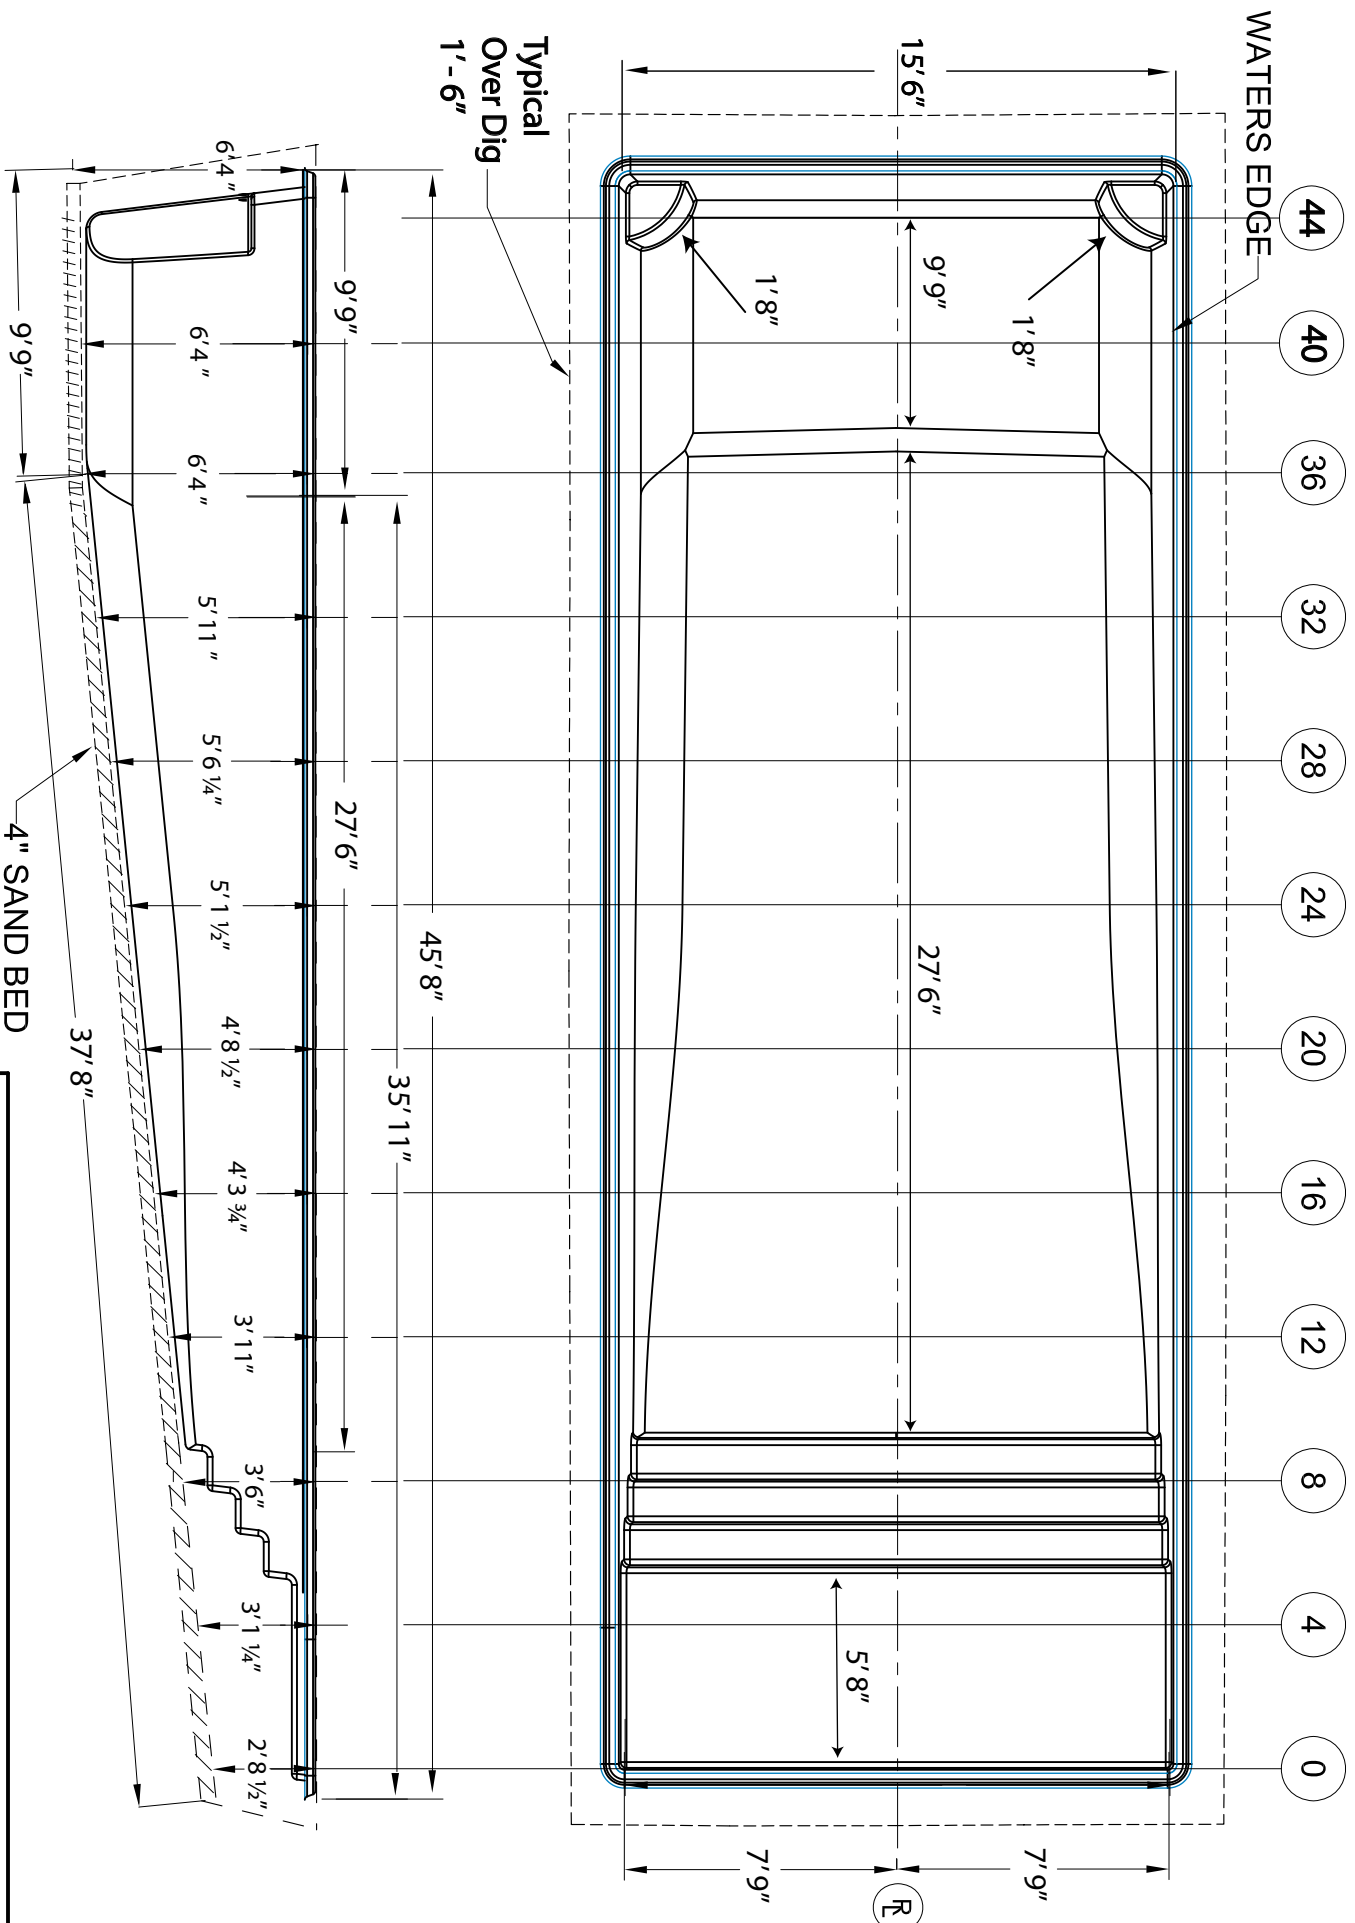

WEIGHT: 4,000 LBS  
 AREA: 700 SQ FT  
 PERIMETER: 120.75 FT  
 VOLUME: 21,500 GAL

<b>Oceanside Beach - Dig Plan</b>	
SCALE 3/16" = 1'-0"	DATE 08/21/2024
DRAWN BY Gonzalo	REVISION 01

ALL MEASUREMENTS AND QUANTITIES ARE BASED ON AVERAGES