

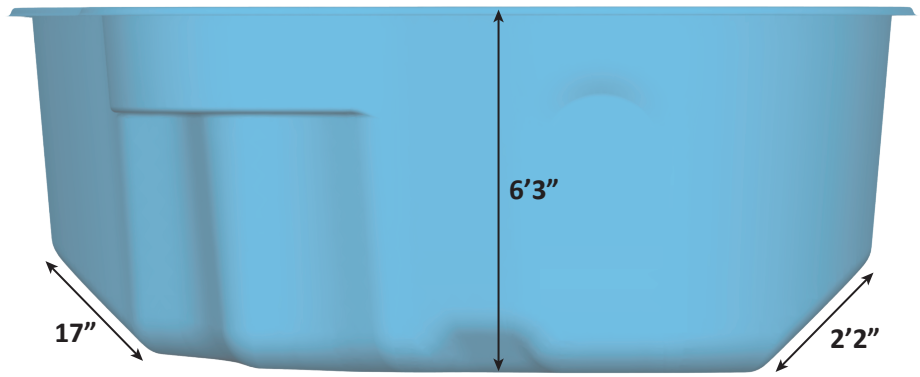
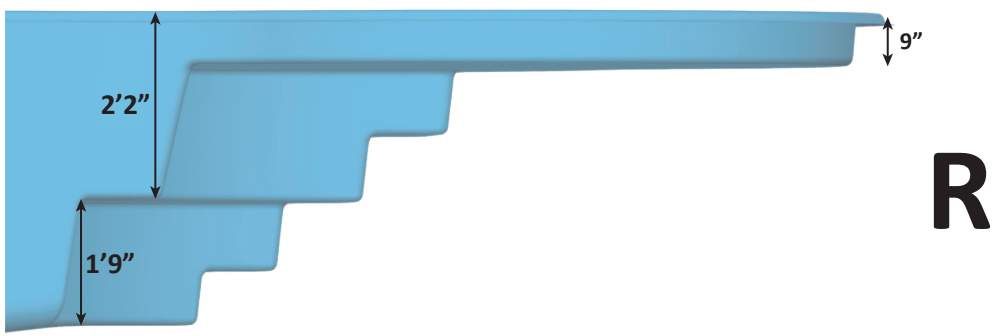


CLEARWATER BEACH DETAIL SHEET - 10-28-21 - REVISION 02

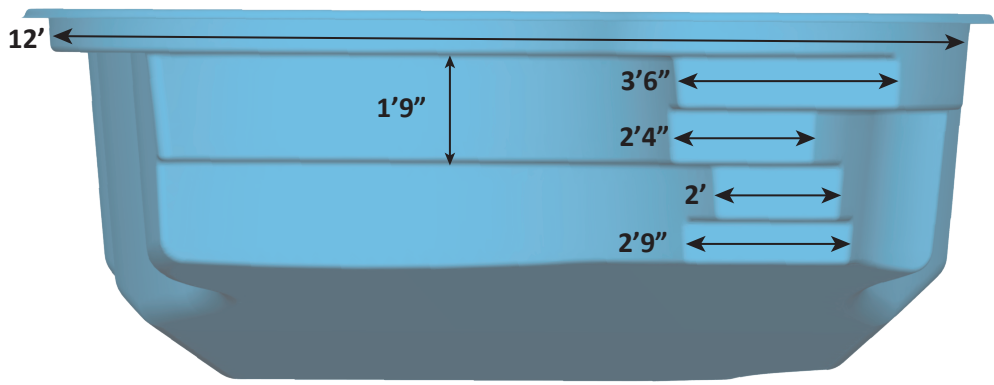

Surface Area: 458 Sq. ft.
 Perimeter: 94 Lin. ft.
 Volume: 12,673 Gal.


Per sect. 8.1, surfaces that provide footing have slip resistant surfaces.
 All measurments are averages.

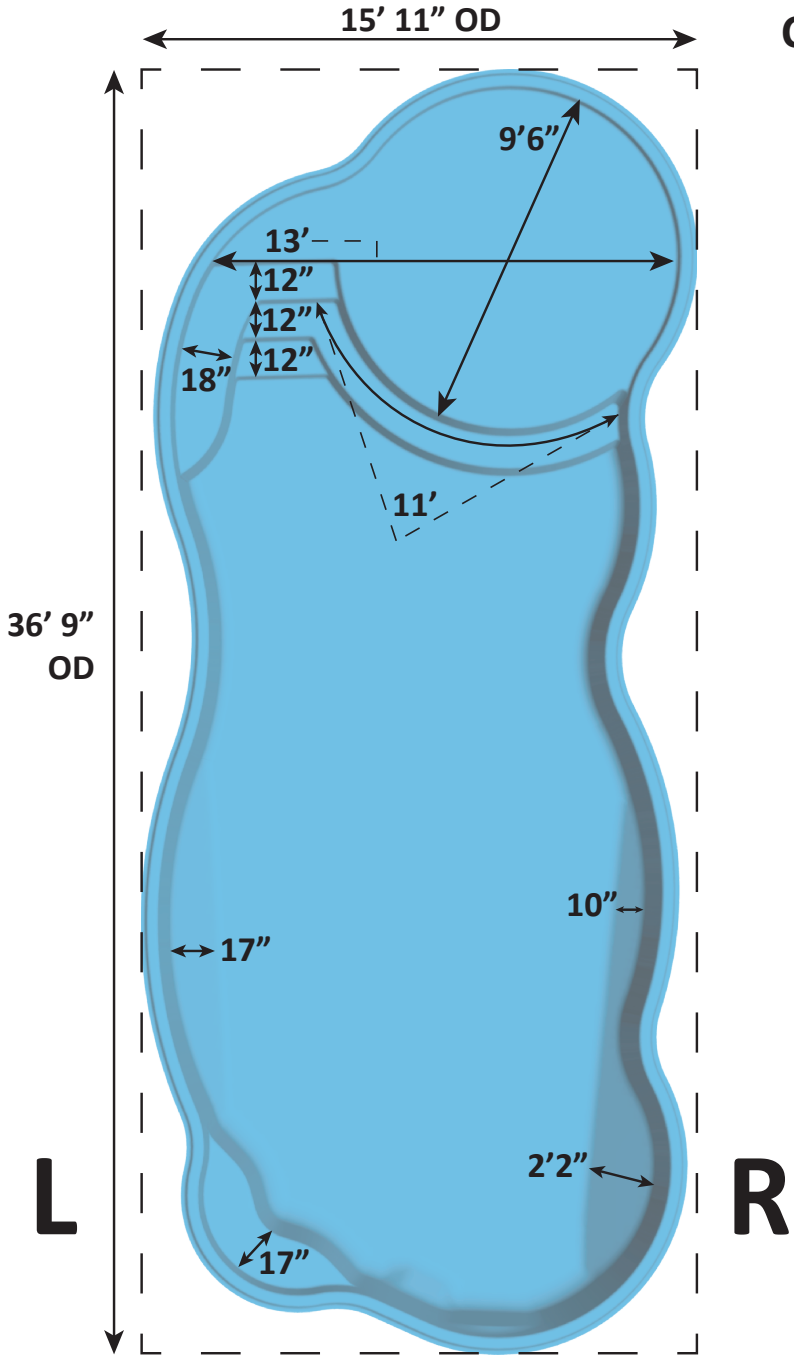

USA Specifications



CLEARWATER BEACH DETAIL SHEET - 10-28-21 - REVISION 02

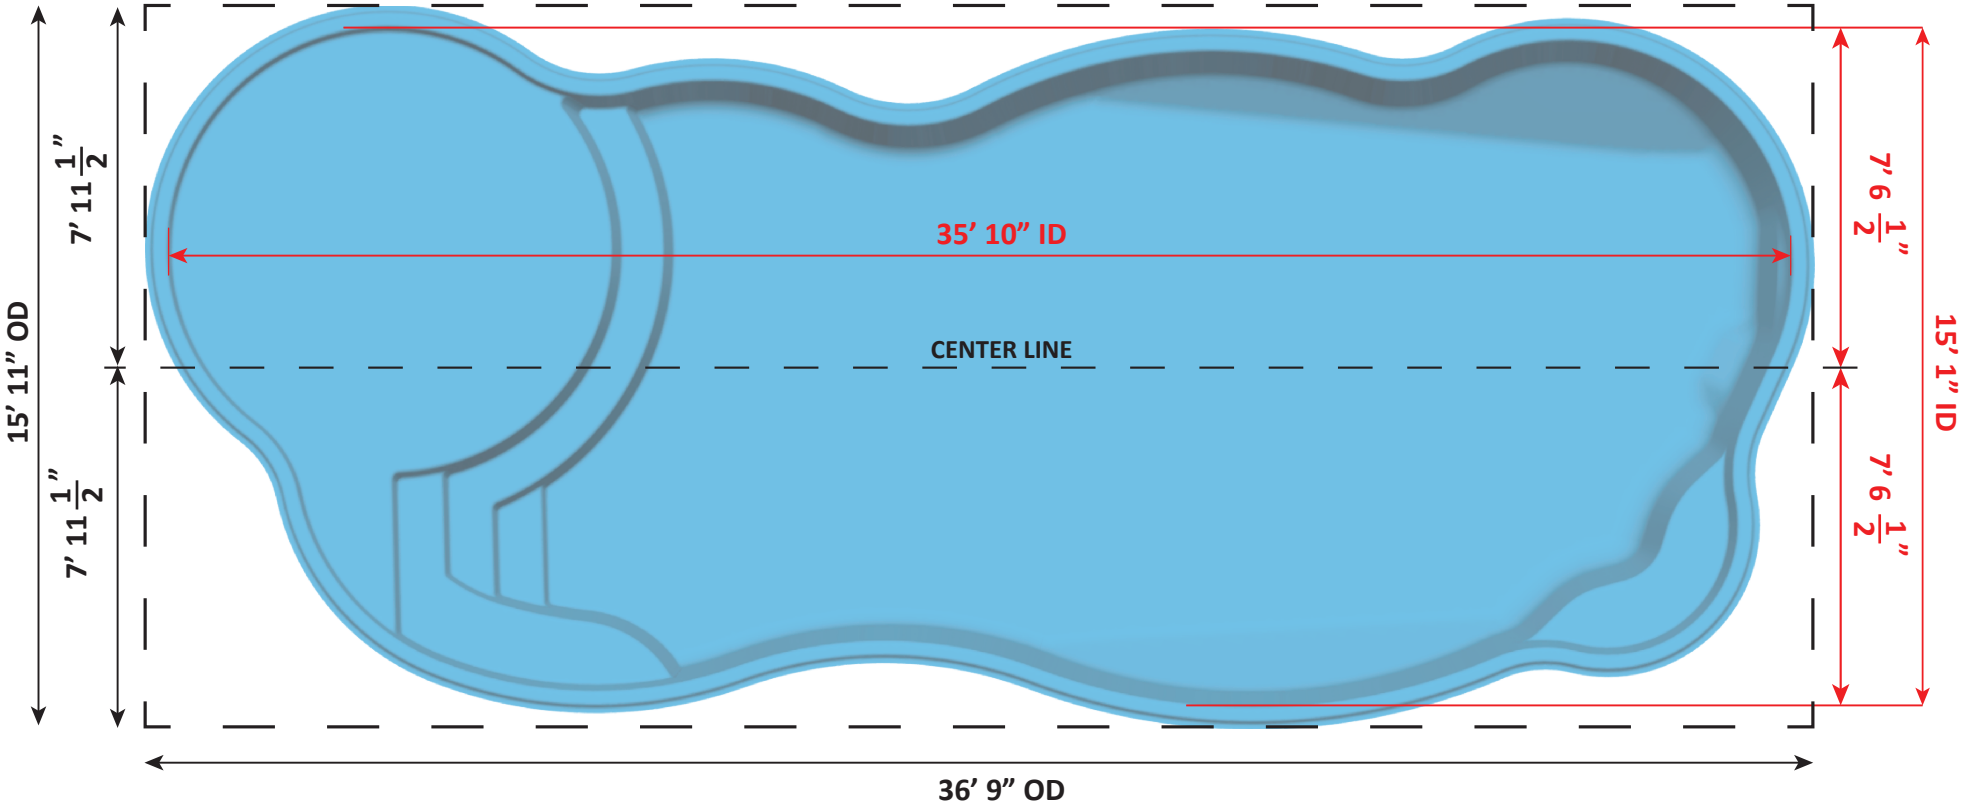

Surface Area: 458 Sq. ft.
 Perimeter: 94 Lin. ft.
 Volume: 12,673 Gal.

Per sect. 8.1, surfaces that provide footing have slip resistant surfaces.
 All measurments are averages.



USA Specifications

