



**COSTA AZUL - 09-24-21 - REVISION 01**

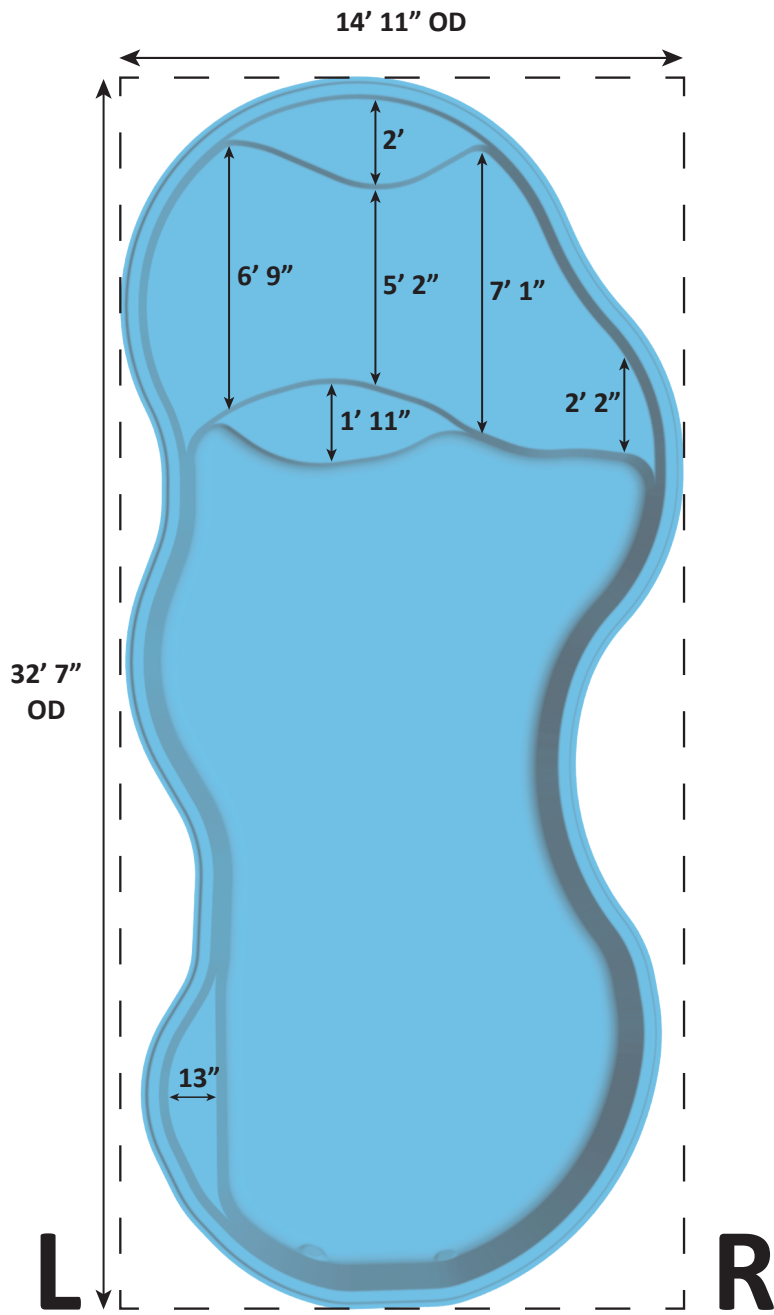



**Over Head View**

Surface Area: 358 Sq. ft.  
 Perimeter: 81 Lin. ft.  
 Volume: 9,249 Gal.

Per sect. 8.1, surfaces that provide footing have slip resistant surfaces.  
 All measurments are averages.

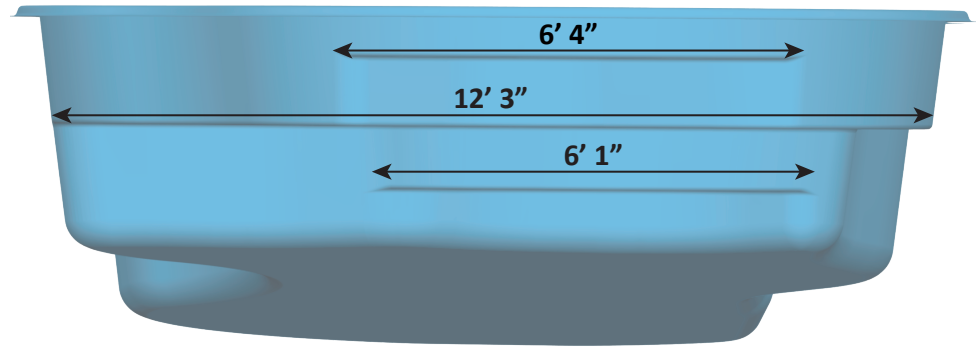

**Shallow End View**

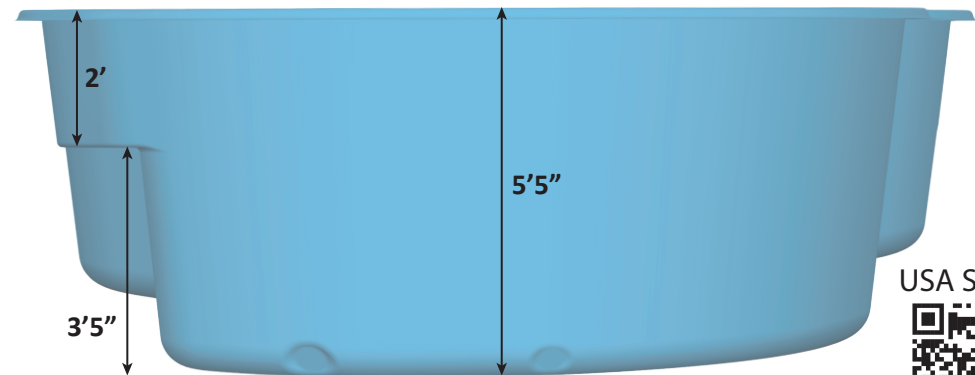
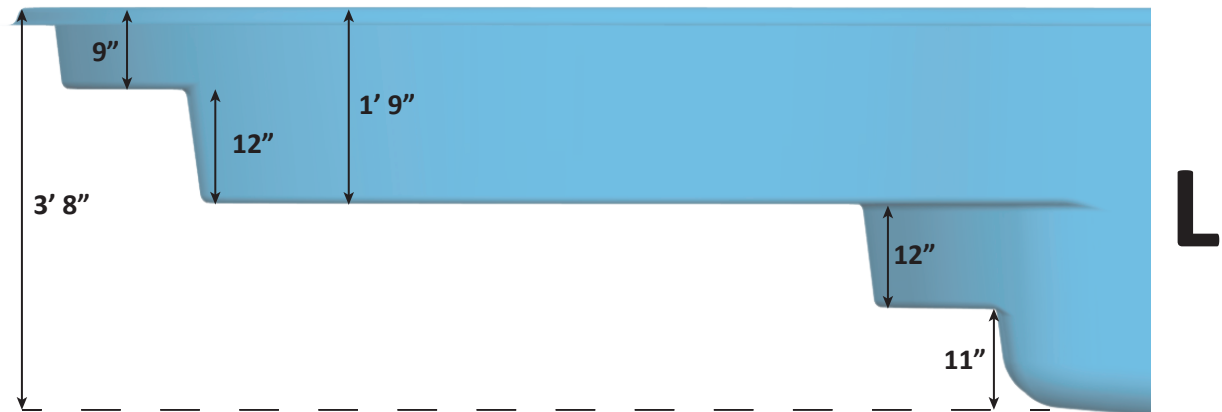


**Deep End View**

USA Specifications



COSTA AZUL DETAIL SHEET - 10-28-21 - REVISION 02

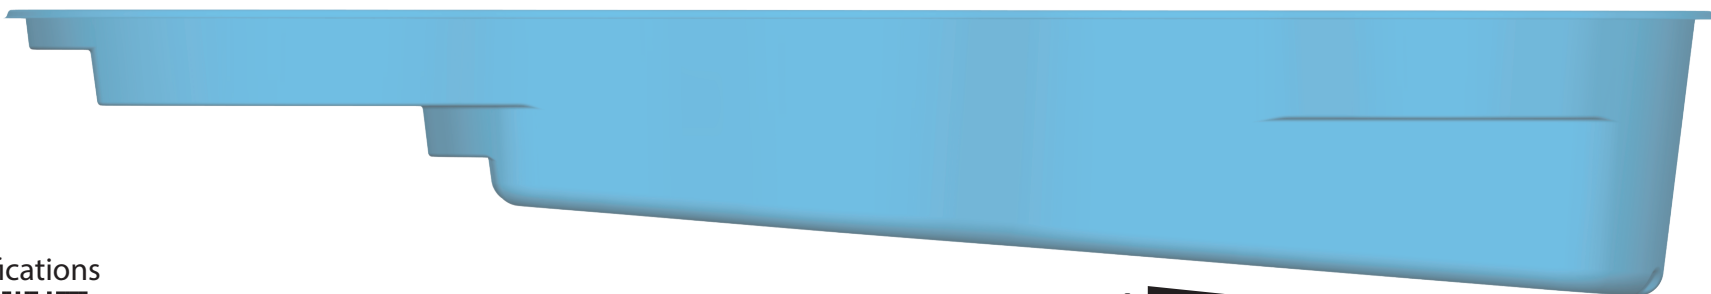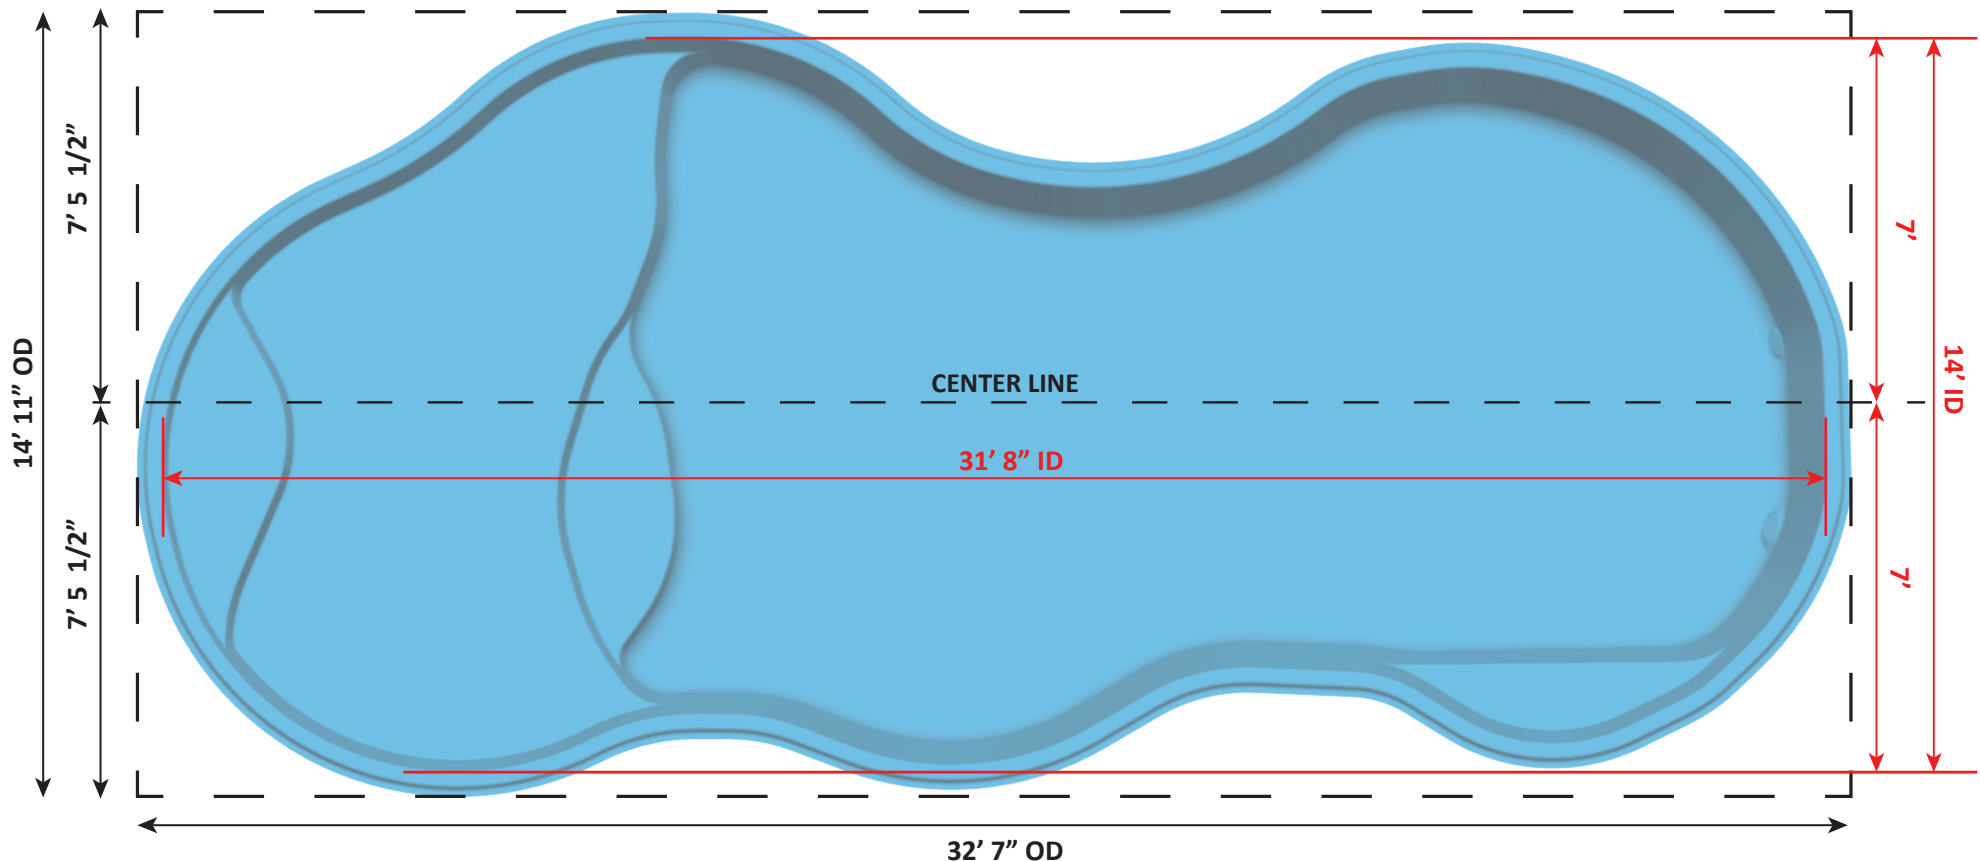


USA Specifications



Surface Area: 358 Sq. ft.  
Perimeter: 81 Lin. ft.  
Volume: 9,249 Gal.

Per sect. 8.1, surfaces that provide footing have slip resistant surfaces.  
All measurements are averages.

COSTA AZUL DETAIL SHEET - 10-28-21 - REVISION 02

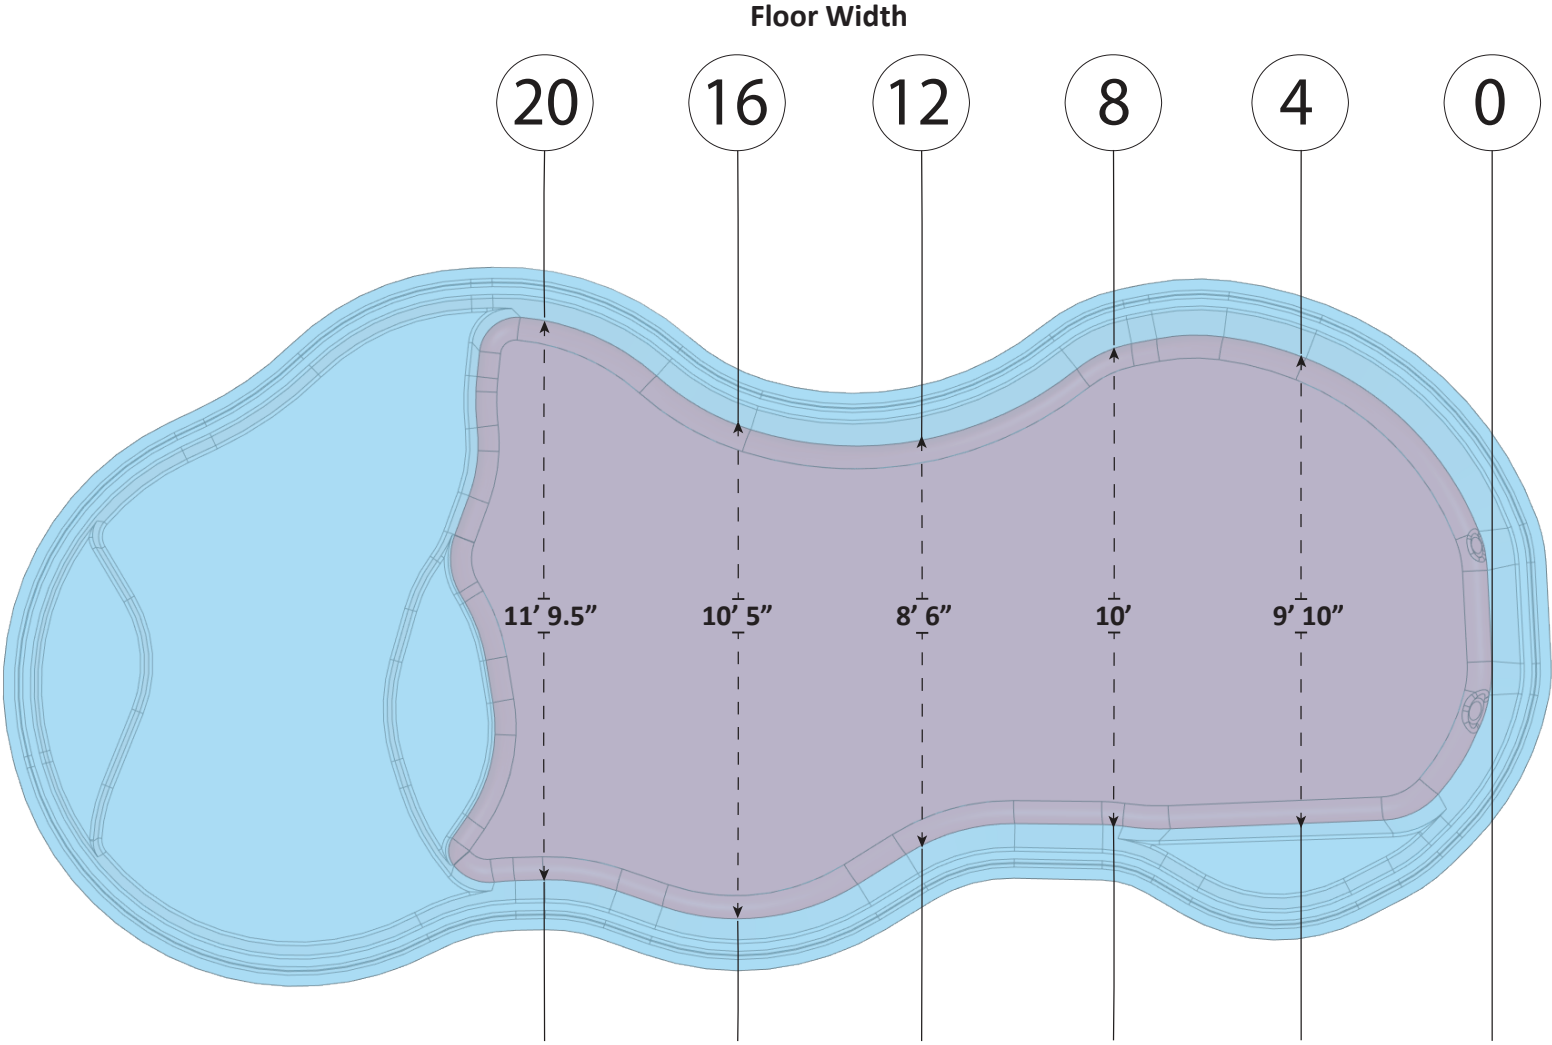


USA Specifications



Floor Surface Area: 223 Sq. ft.

Per sect. 8.1, surfaces that provide footing have slip resistant surfaces. All measurements are averages.

**NOT A DIGIPAN**

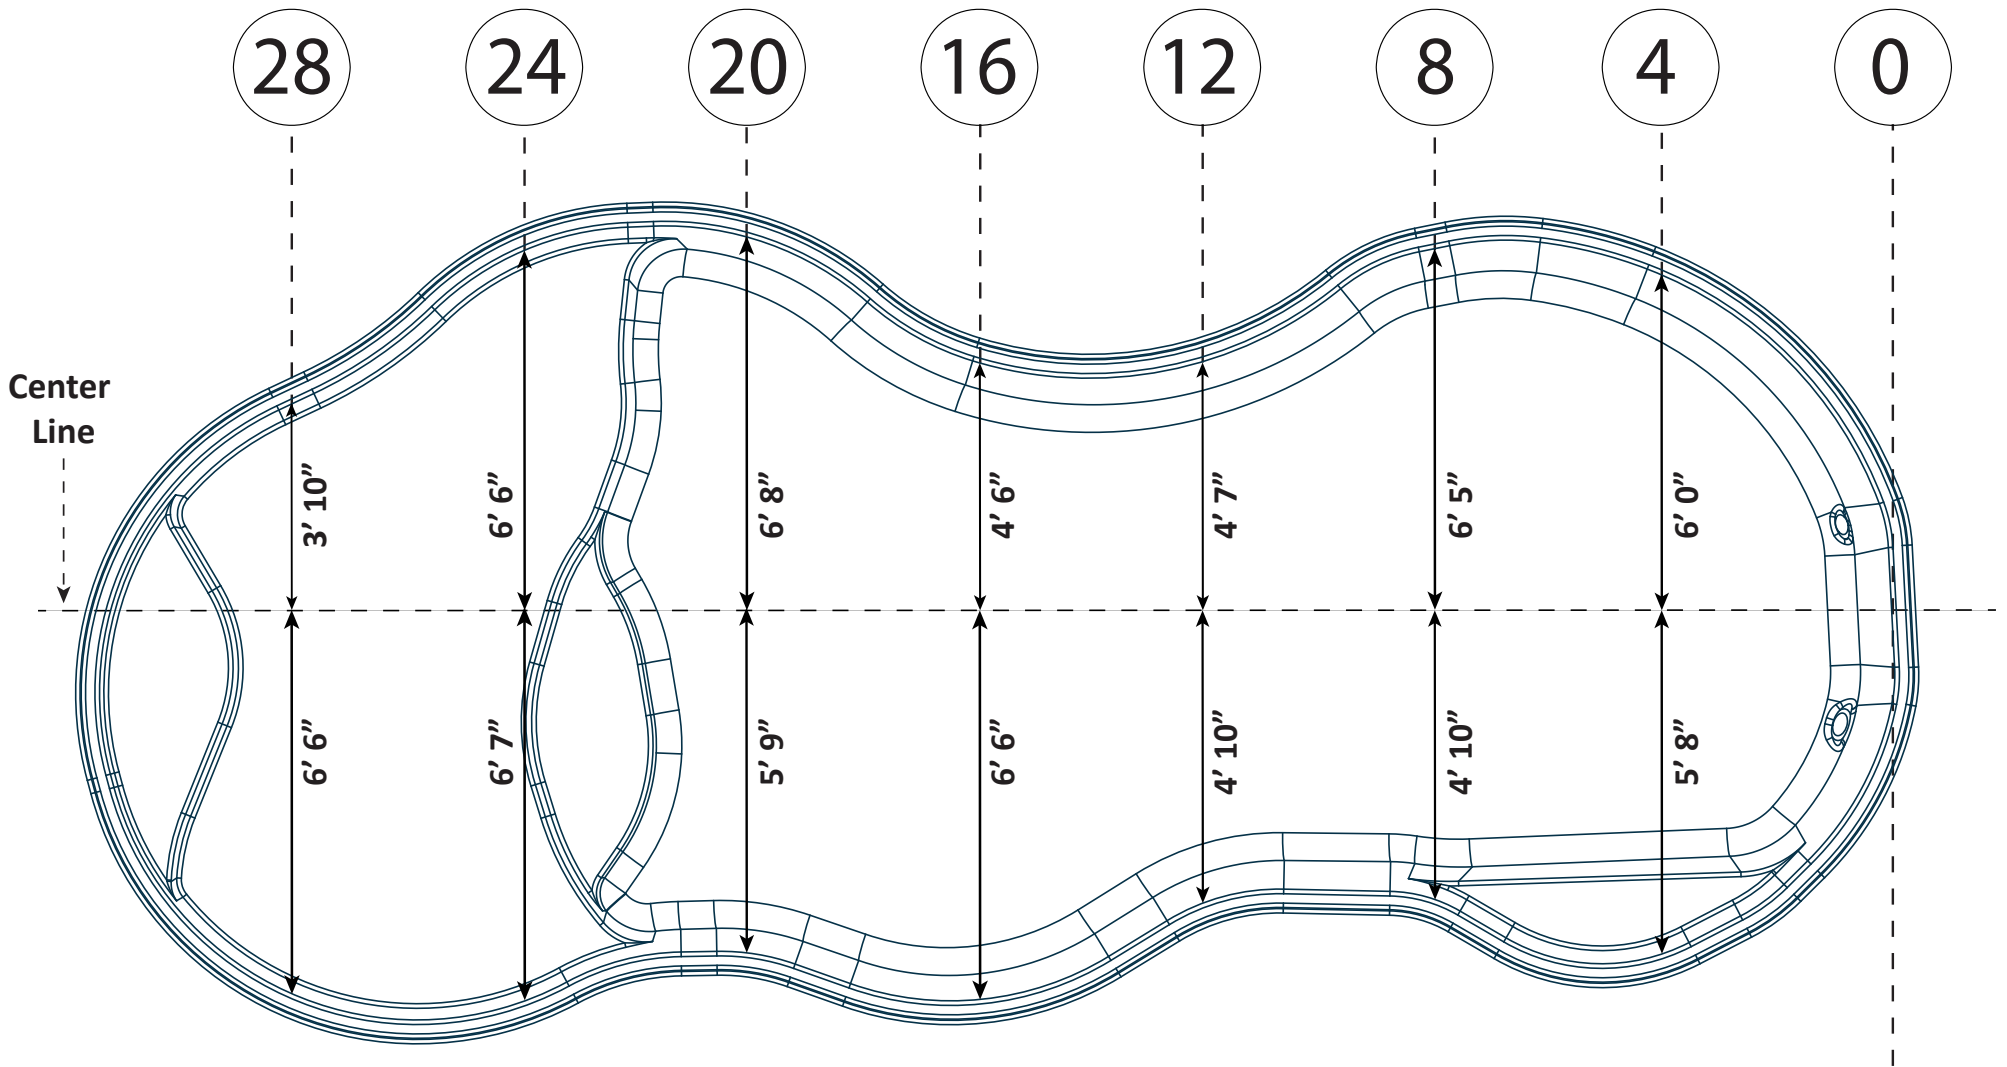

**Distance to Curves from Center Line**

USA Specifications



Surface Area: 390 Sq. ft.  
 Perimeter: 83 Lin. ft.  
 Volume: 8,684 Gal.

Per sect. 8.1, surfaces that provide  
 footing have slip resistant surfaces.  
 All measurements are averages.