

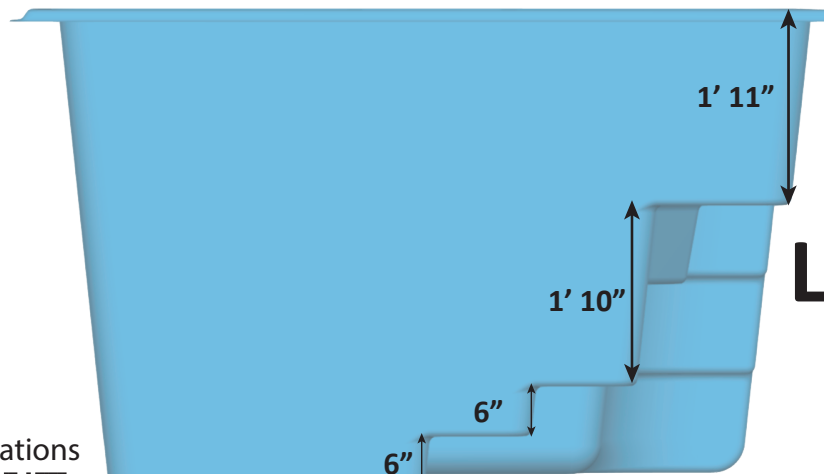


CYBERLANE DETAIL SHEET - 11-08-21 - REVISION 01

Over Head View

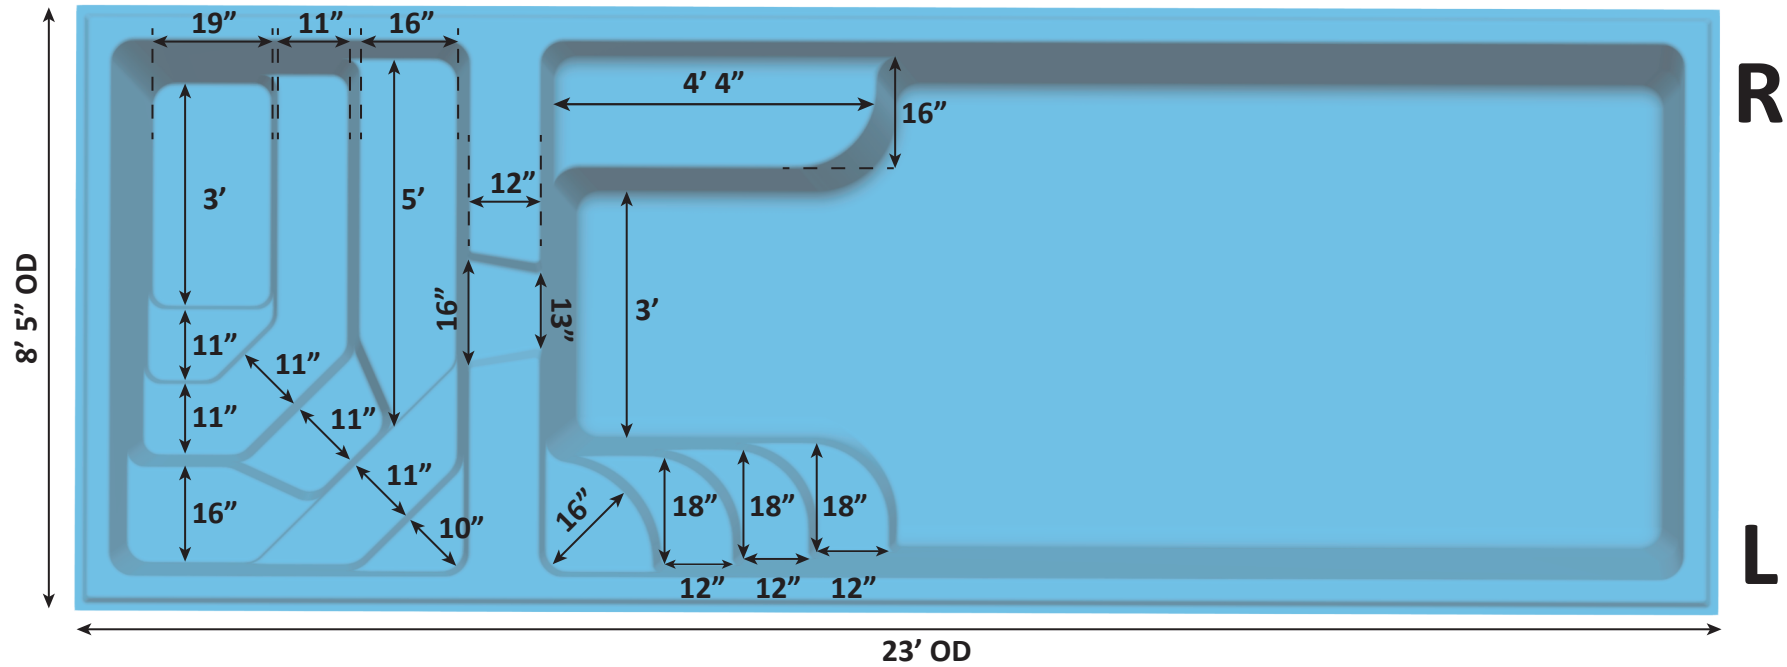

Shallow End View

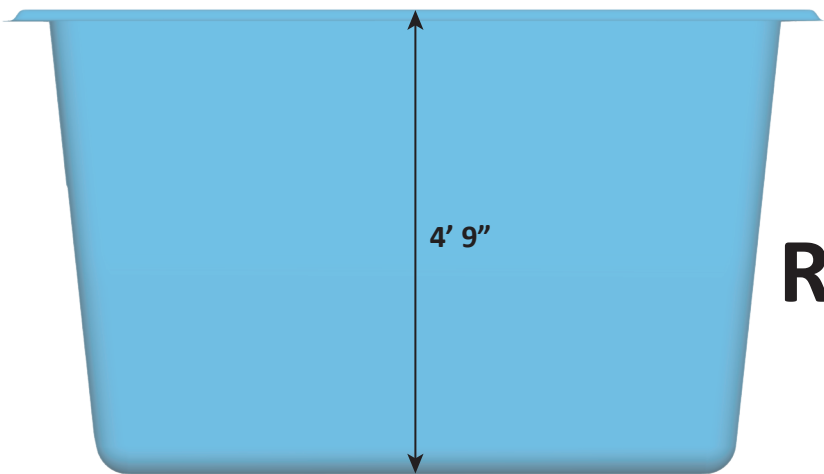

Deep End View

USA Specifications



Surface Area: 157 Sq. ft.


Perimeter: 71 Lin. ft.

Volume: 4,231 Gal.

Per sect. 8.1, surfaces that provide footing have slip resistant surfaces.

All measurements are averages.

CYBERLANE DETAIL SHEET - 11-08-21 - REVISION 01

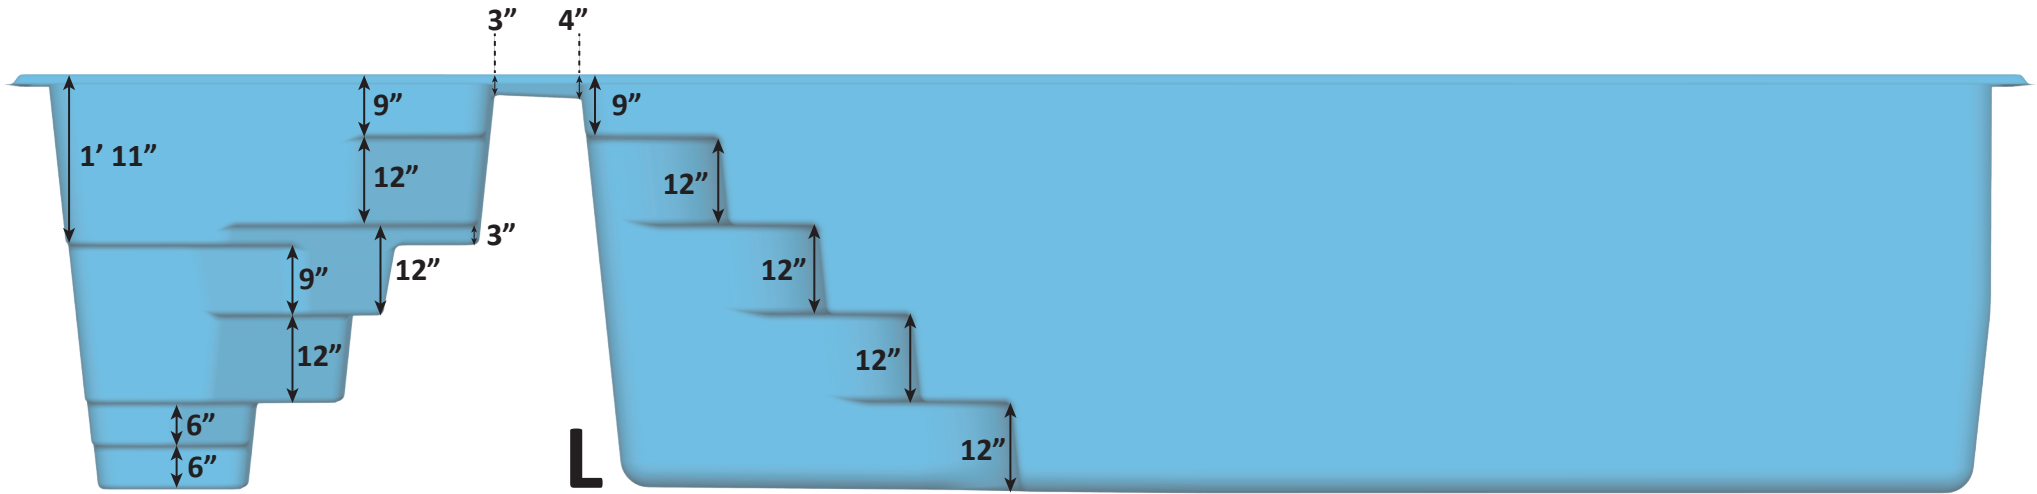

Cross Section View





USA Specifications



Surface Area: 157 Sq. ft.
Perimeter: 71 Lin. ft.
Volume: 4,231 Gal.
Per sect. 8.1, surfaces that provide
footing have slip resistant surfaces.
All measurements are averages.

CYBERLANE DETAIL SHEET - 11-08-21 - REVISION 01

Over Head View

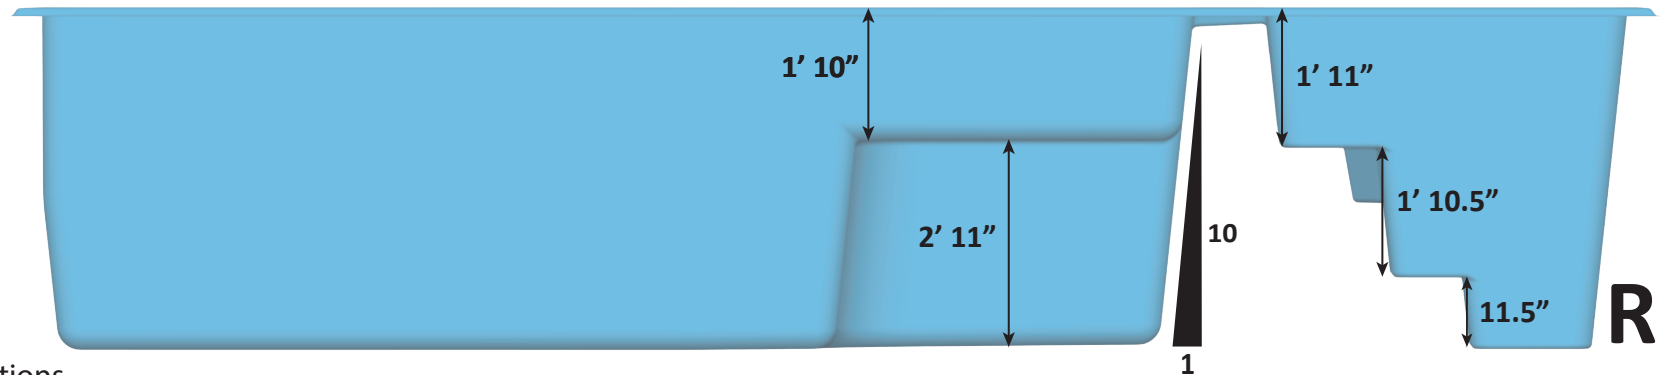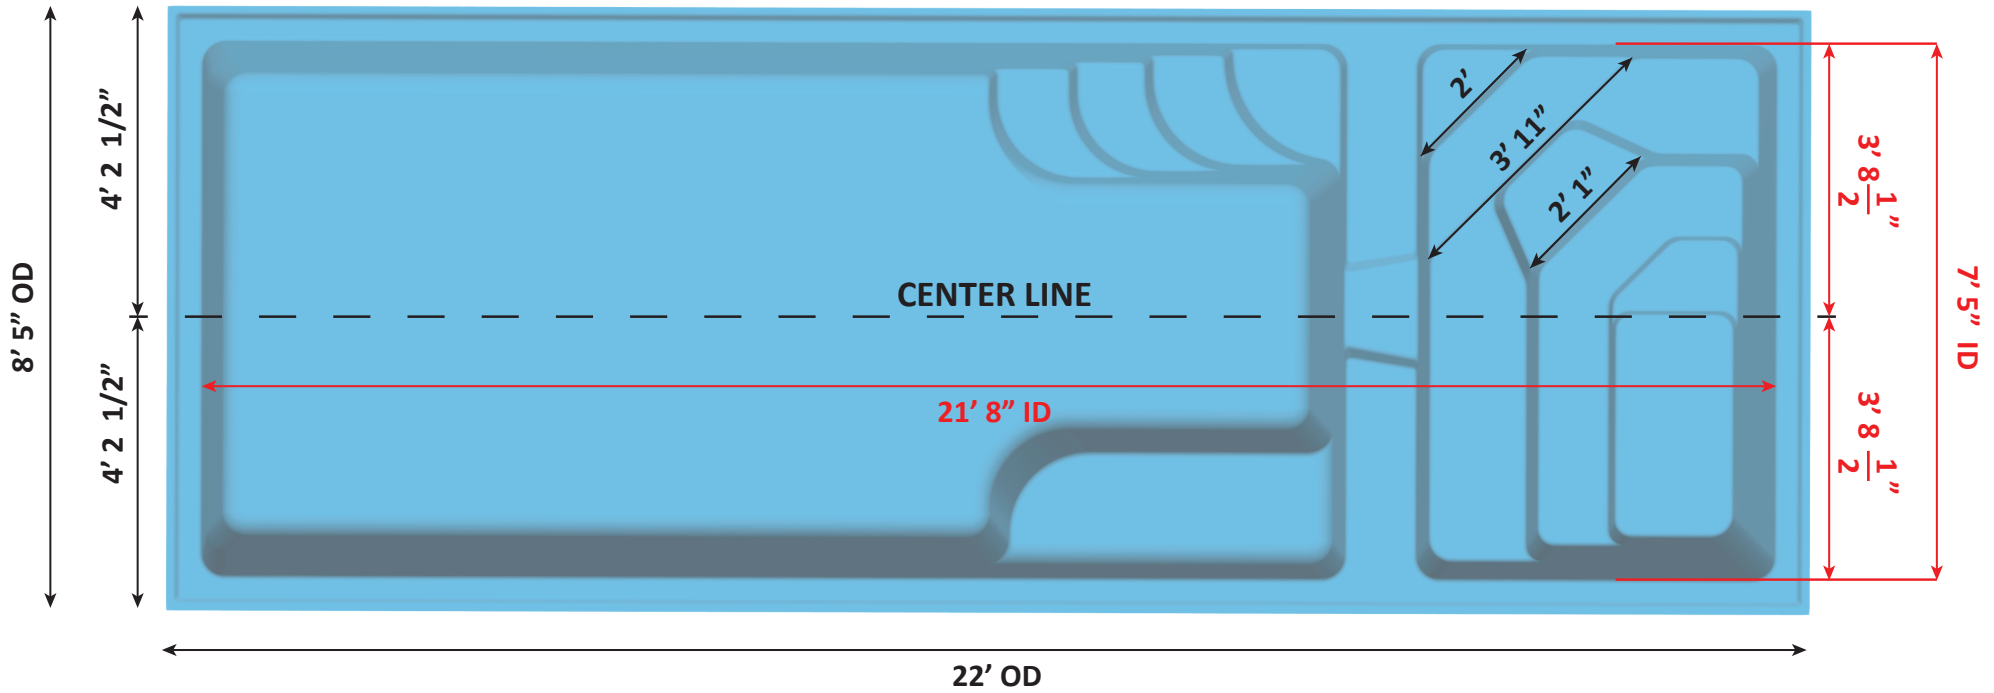

USA Specifications



Surface Area: 157 Sq. ft.
 Perimeter: 71 Lin. ft.
 Volume: 4,231 Gal.
 Per sect. 8.1, surfaces that provide footing have slip resistant surfaces.
 All measurements are averages.