

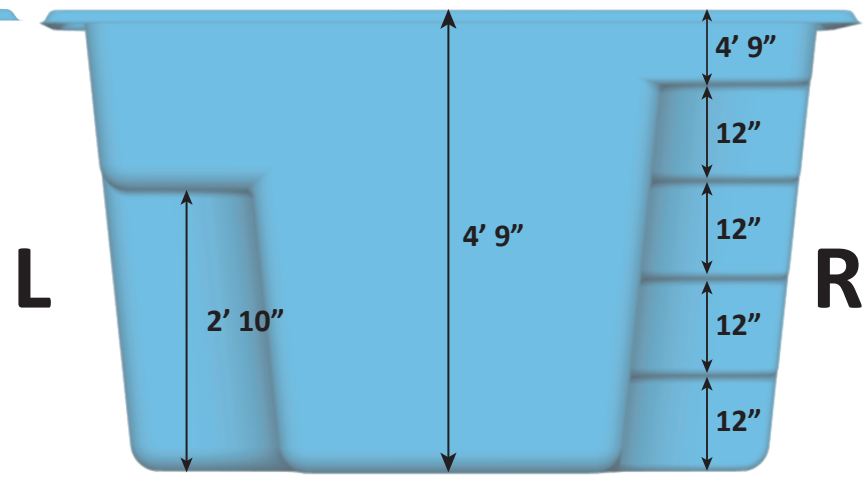


# MARATHON DETAIL SHEET - 05-09-22 - REVISION 01

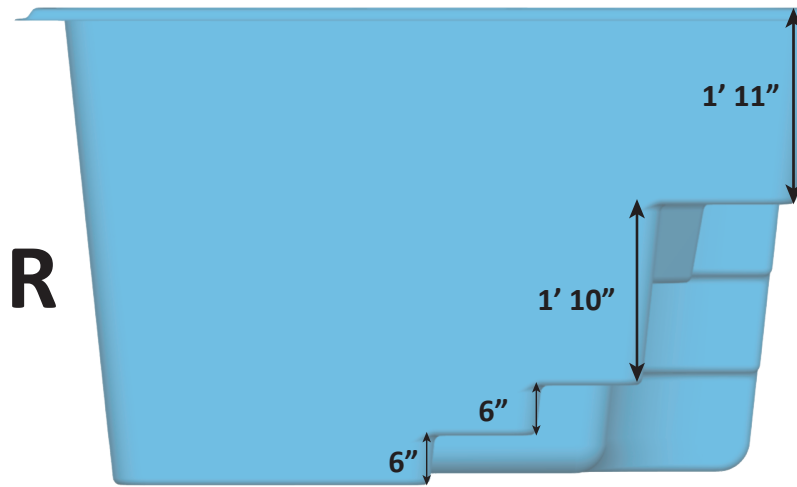

Total Surface Area:	294	Sq. ft.
Pool Surface Area:	253	Sq. ft.
Spa Surface Area:	41	Sq. ft.
Total Perimeter:	104	Lin. ft.
Pool Perimeter:	81	Lin. ft.
Spa Perimeter:	23	Lin. ft.
Total Volume:	8,277	Gal.
Pool Volume:	7,507	Gal.
Spa Volume:	770	Gal.

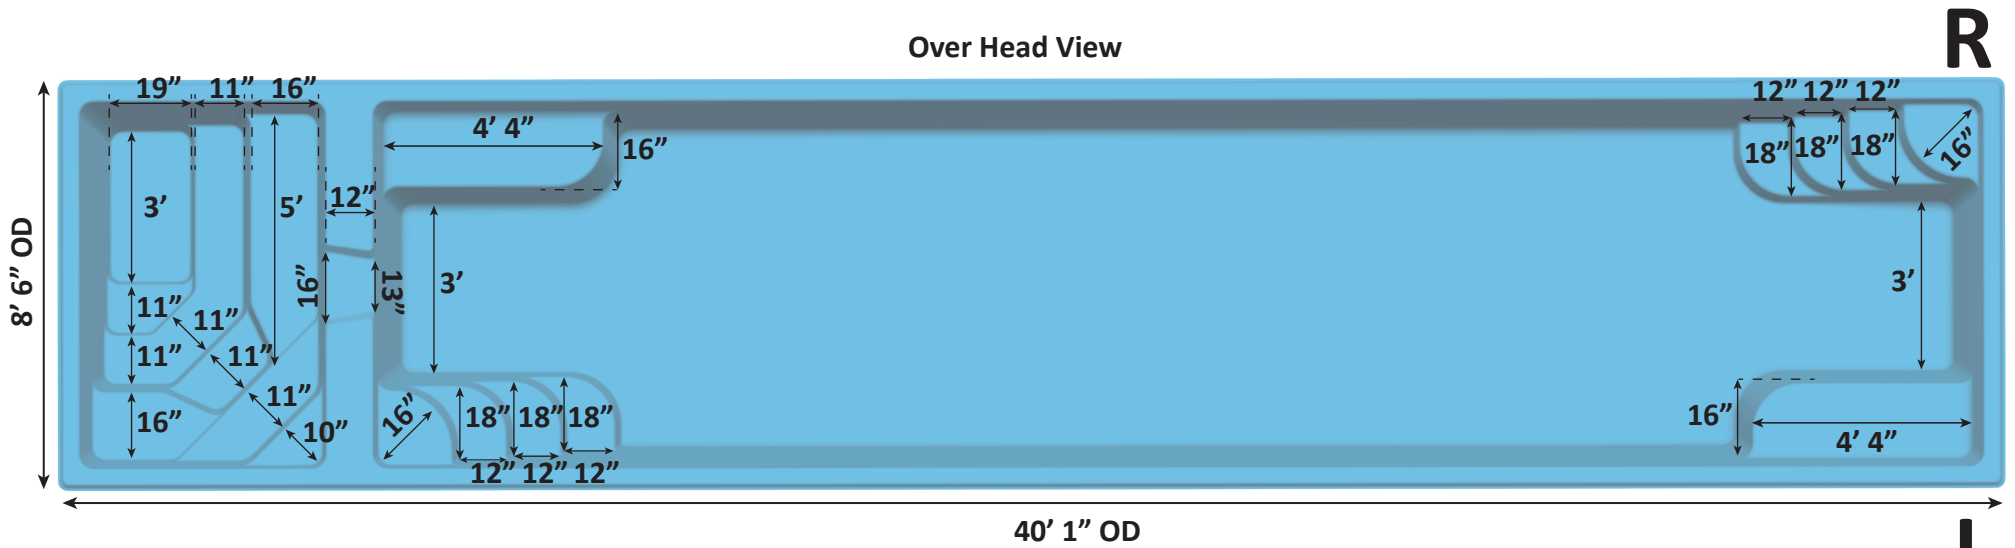


Per sect. 8.1, surfaces that provide footing have slip resistant surfaces. All measurements are averages.

USA Specifications




# MARATHON DETAIL SHEET - 05-09-22 - REVISION 01


**DUE TO SPACE CONSTRAINTS,  
THE MIDDLE SECTION OF THIS  
RENDERING HAS BEEN REMOVED**

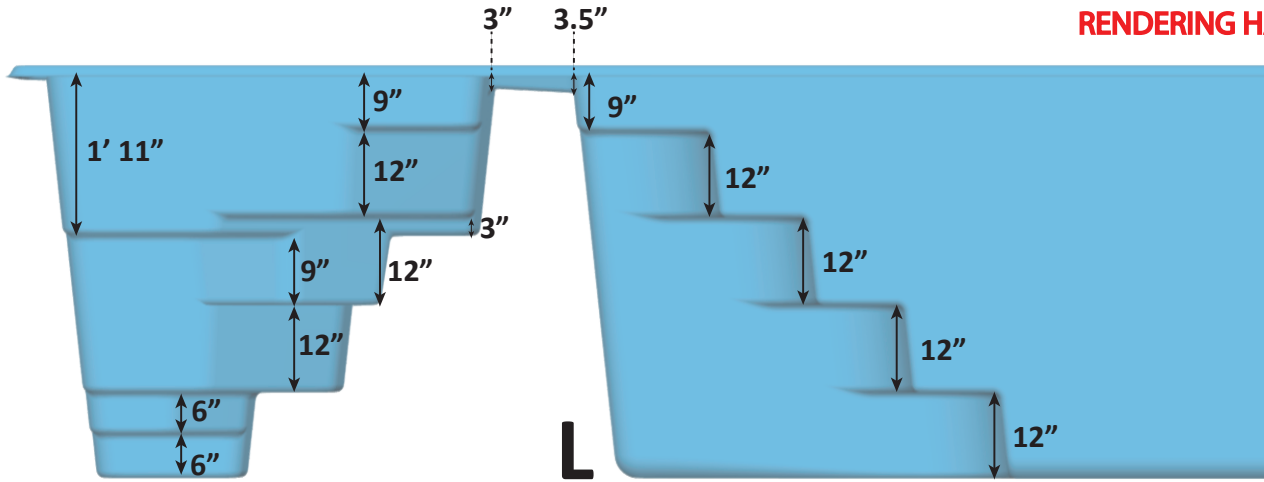

**Spa End View**

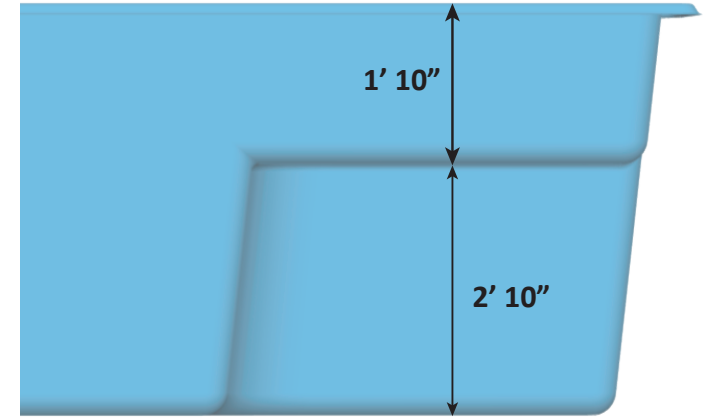

**Back End View**

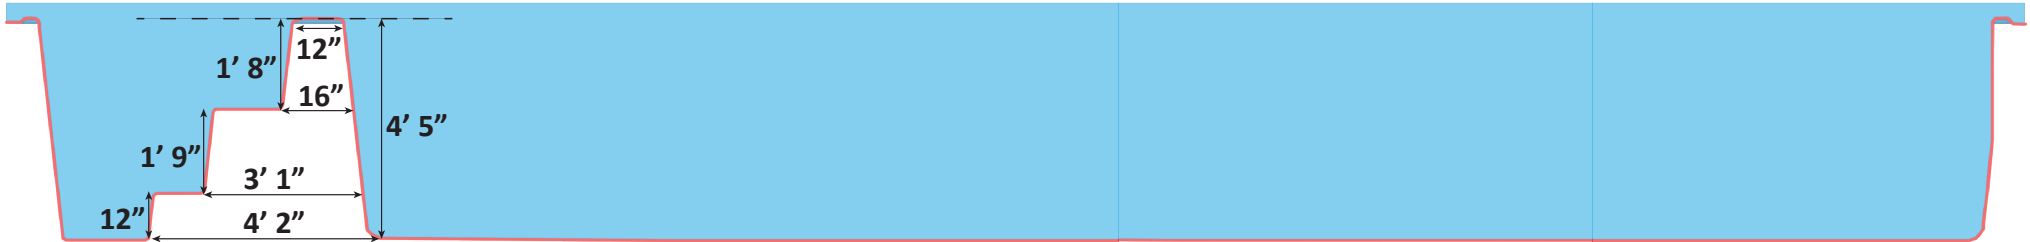

**Cross Section View**

Total Surface Area:	294	Sq. ft.
Pool Surface Area:	253	Sq. ft.
Spa Surface Area:	41	Sq. ft.
Total Perimeter:	104	Lin. ft.
Pool Perimeter:	81	Lin. ft.
Spa Perimeter:	23	Lin. ft.
Total Volume:	8,277	Gal.
Pool Volume:	7,507	Gal.
Spa Volume:	770	Gal.



Per sect. 8.1, surfaces that provide footing have slip resistant surfaces. All measurements are averages.



USA Specifications



# MARATHON DETAIL SHEET - 05-09-22 - REVISION 01

**DUE TO SPACE CONSTRAINTS,  
THE MIDDLE SECTION OF THIS  
RENDERING HAS BEEN REMOVED**

## Over Head View

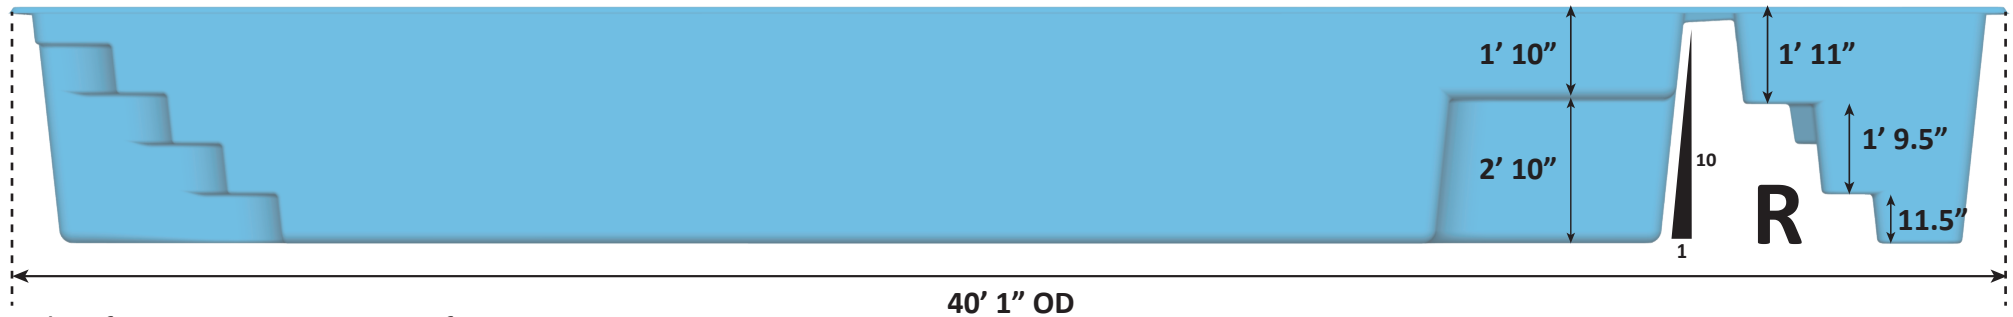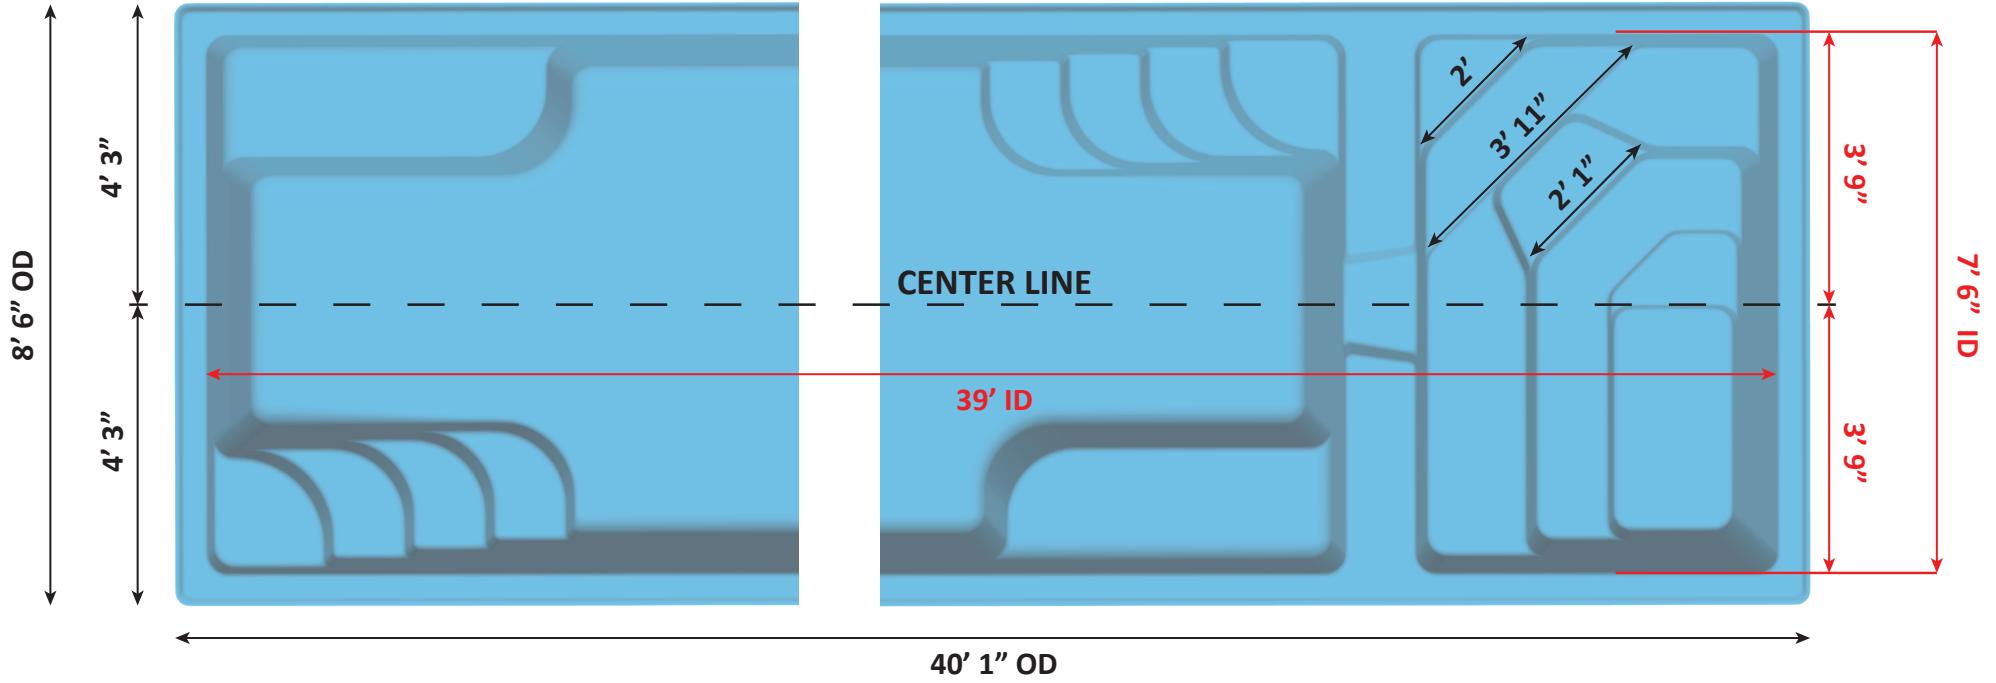

Total Surface Area:	294	Sq. ft.
Pool Surface Area:	253	Sq. ft.
Spa Surface Area:	41	Sq. ft.
Total Perimeter:	104	Lin. ft.
Pool Perimeter:	81	Lin. ft.
Spa Perimeter:	23	Lin. ft.
Total Volume:	8,277	Gal.
Pool Volume:	7,507	Gal.
Spa Volume:	770	Gal.



Per sect. 8.1, surfaces that provide footing have slip resistant surfaces. All measurements are averages.

USA Specifications

