

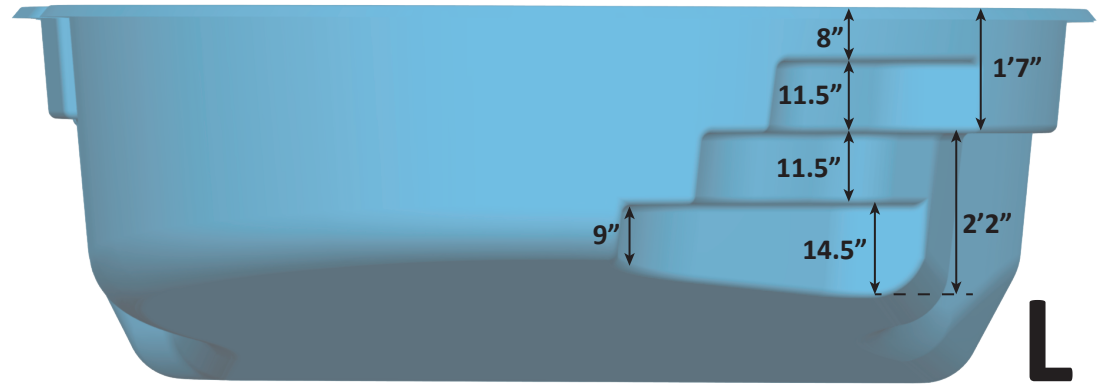


MIRAGE DETAIL SHEET - 02-02-22 - REVISION 01

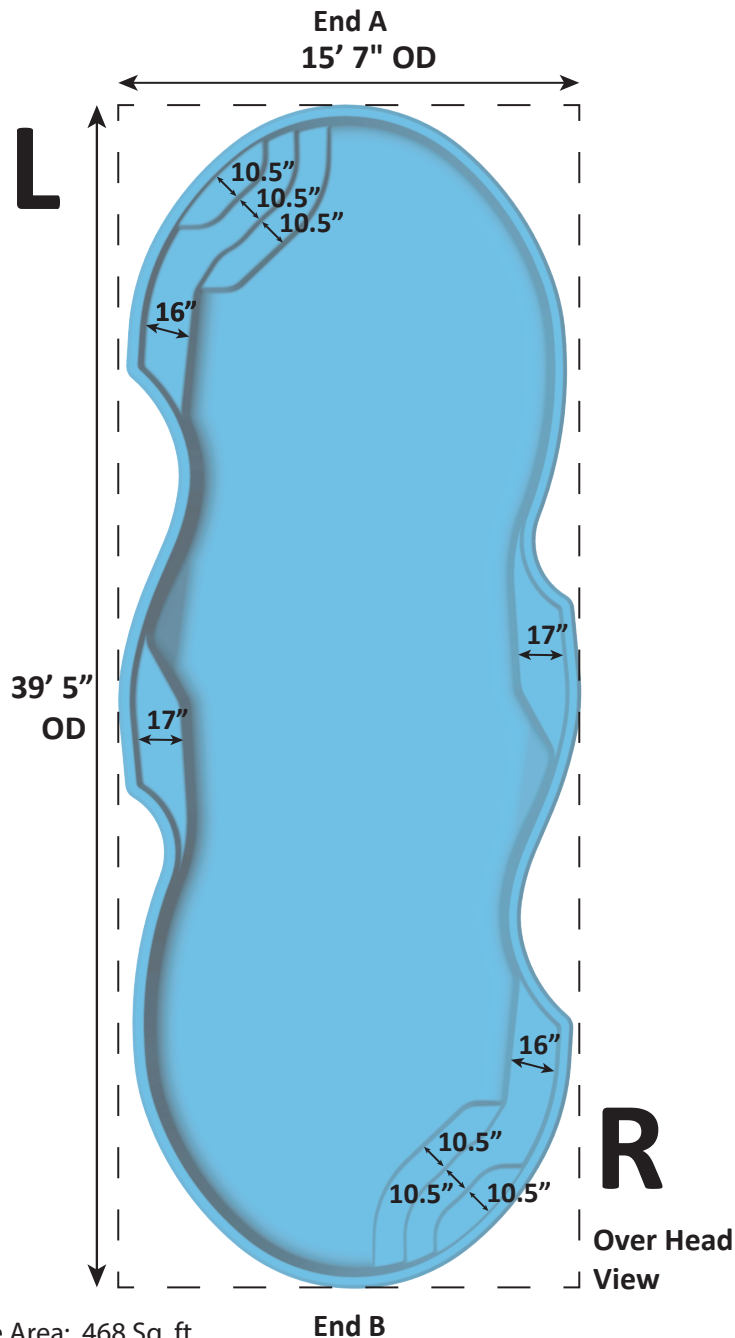

End A View

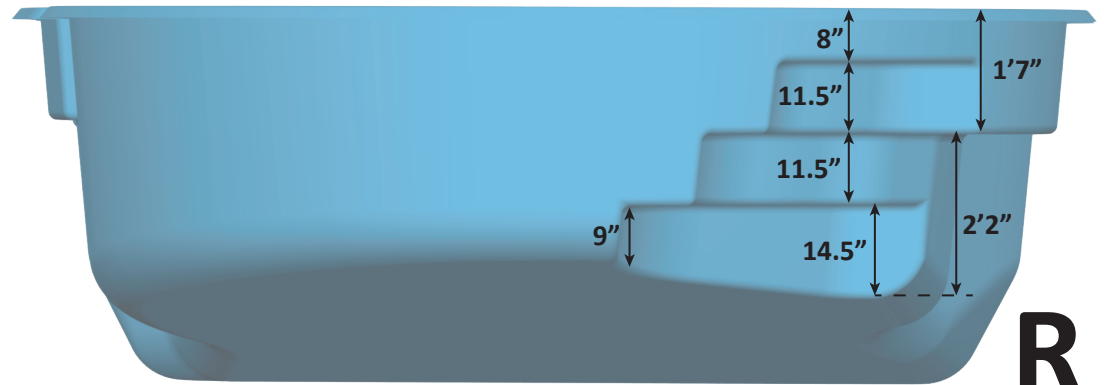

End B View



Surface Area: 468 Sq. ft.
 Perimeter: 95 Lin. ft.
 Volume: 13,776 Gal.
 Per sect. 8.1, surfaces that provide
 footing have slip resistant surfaces.
 All measurments are averages.



USA Specifications



MIRAGE DETAIL SHEET - 02-02-22 - REVISION 01

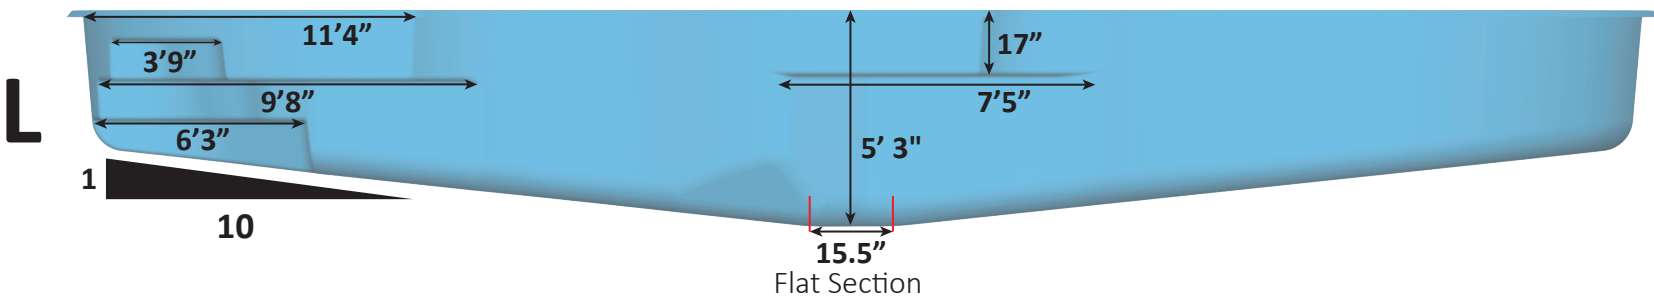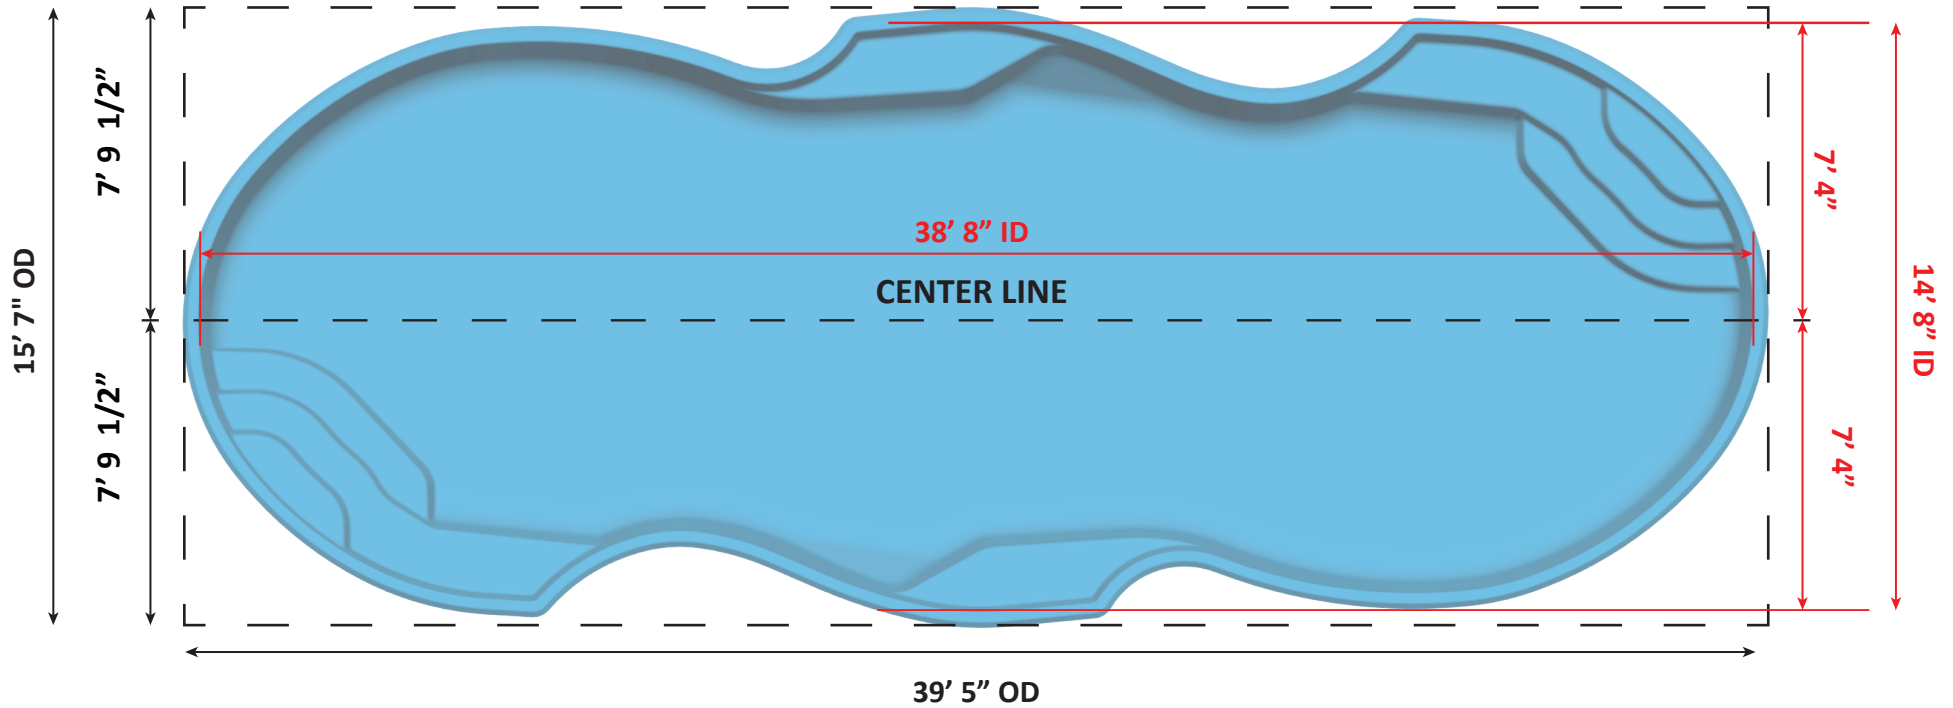

Surface Area: 468 Sq. ft.
 Perimeter: 95 Lin. ft.
 Volume: 13,776 Gal.
 Per sect. 8.1, surfaces that provide
 footing have slip resistant surfaces.
 All measurments are averages.



USA Specifications

