

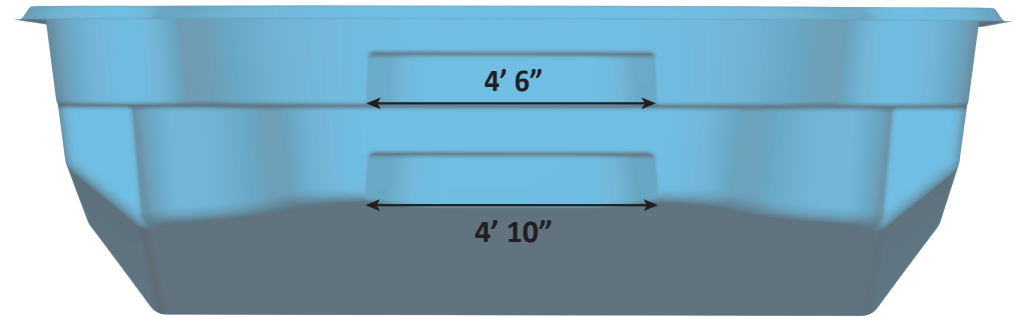


PHOENIX DETAIL SHEET - 01-05-22 - REVISION 01

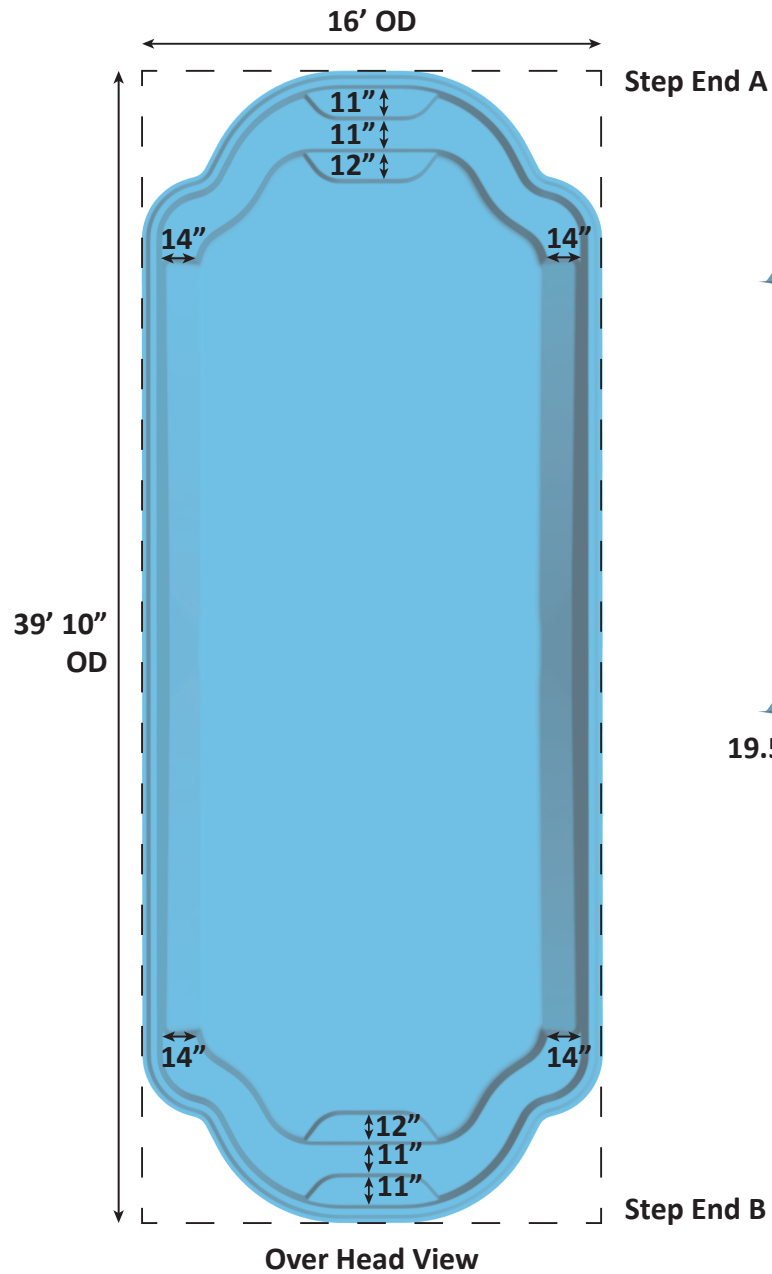

Step Ends A & B Widths

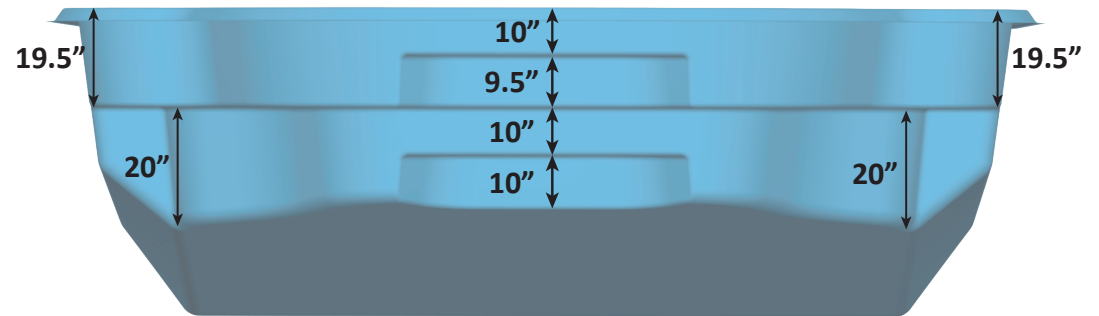

Step Ends A & B Rise



Surface Area: 539 Sq. ft.
 Perimeter: 97 Lin. ft.
 Volume: 14,452 Gal.
 Per sect. 8.1, surfaces that provide footing have slip resistant surfaces.
 All measurments are averages.



USA Specifications



PHOENIX DETAIL SHEET - 01-05-22 - REVISION 01

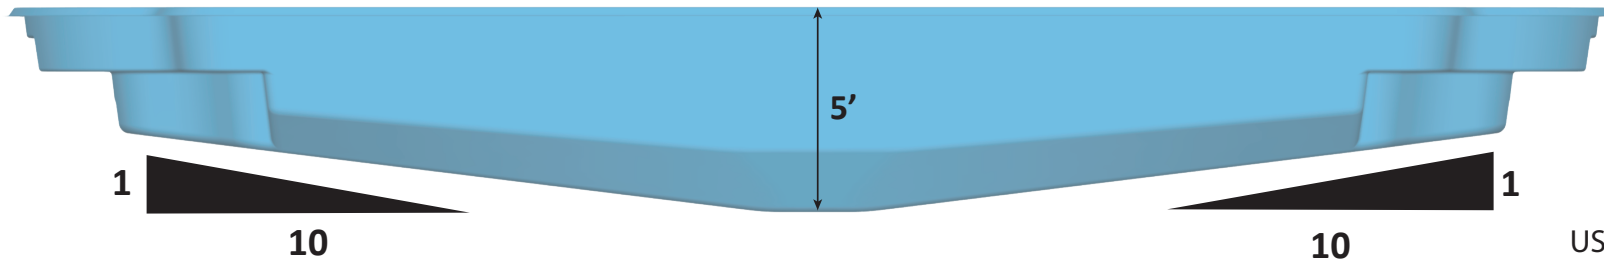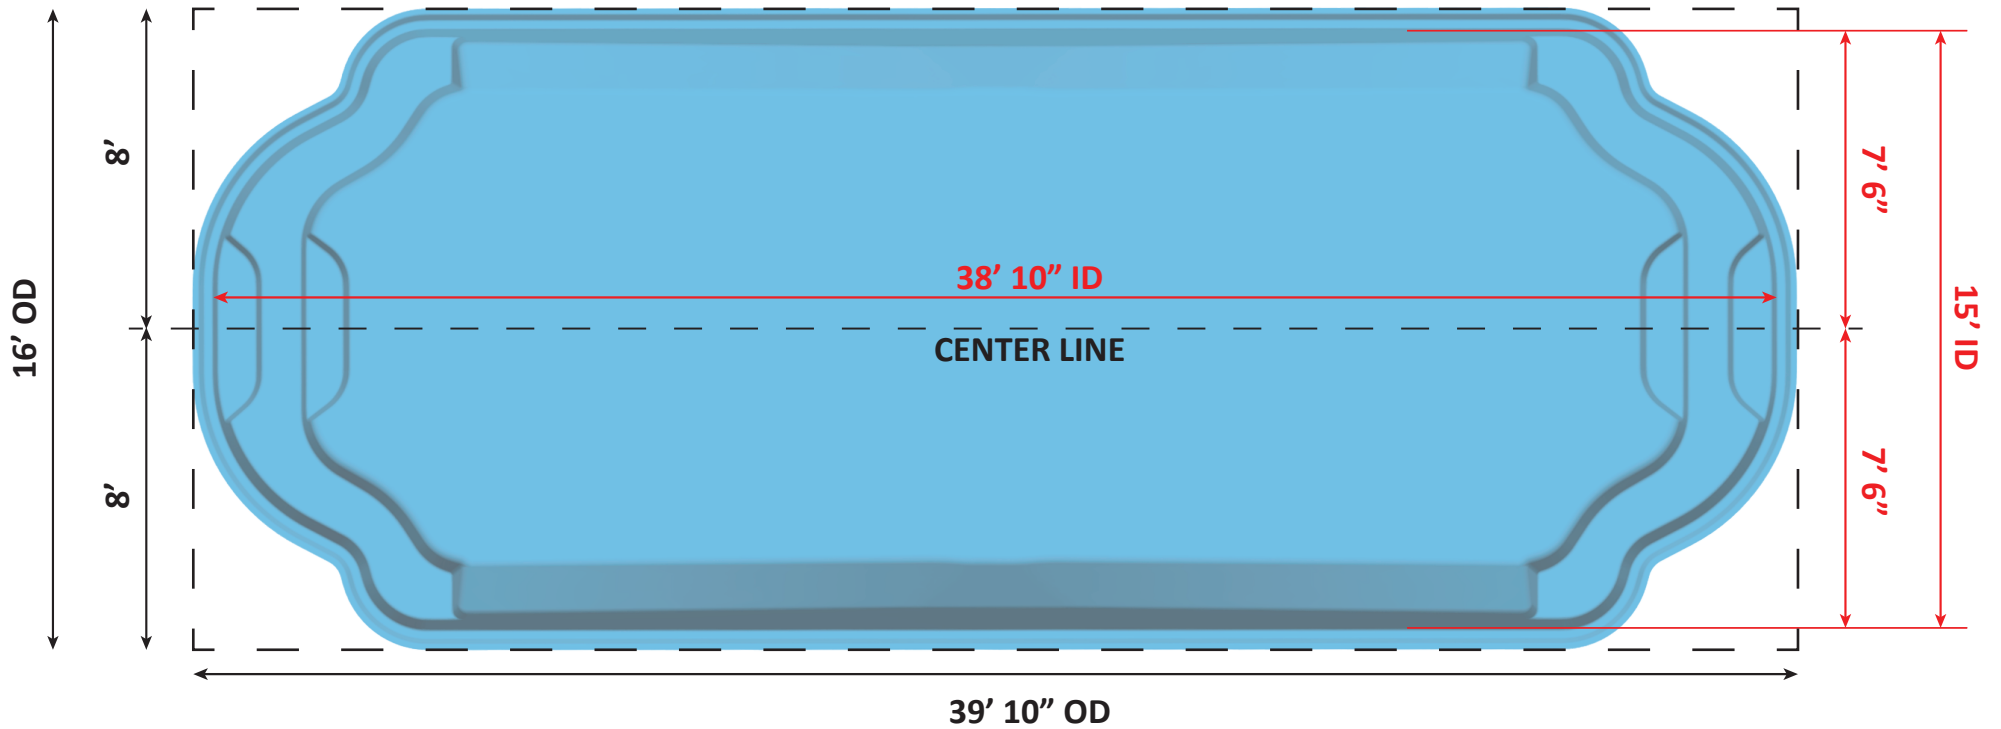

Surface Area: 539 Sq. ft.
Perimeter: 97 Lin. ft.
Volume: 14,452 Gal.
Per sect. 8.1, surfaces that provide footing have slip resistant surfaces.
All measurements are averages.



USA Specifications

