



**PLAN VIEW**  
SCALE 1/4" = 1'-0"

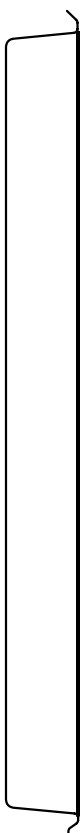

**ELEVATION**  
SCALE 1/4" = 1'-0"

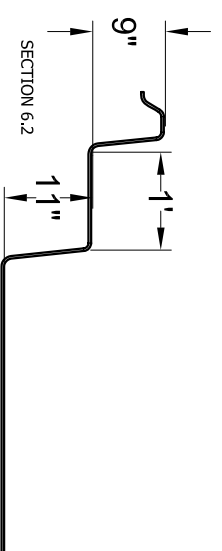

**STEP SECTION A-A**  
SCALE 1/2" = 1'-0"

AREA: 119 SQ. FT.  
PERIMETER: 45 FT.  
VOLUME: 1330 GAL.

<b>CRYSTAL SPRINGS 105 NSPI-5</b>	
SCALE AS NOTED	DATE 07-08-08
DRAWN BY KLB	REVISION 01